

平面図(2/2) S=1:500

木曾郡上松町大字荻原





基準点座標一覧表 世界測地系(測地成果2011)

点名	X座標	Y座標	標高
3-301	-24222.646	-69790.663	971.445
3-302	-24238.714	-69888.187	960.409
3-303	-24371.005	-70578.230	880.147
3-304	-24422.839	-70633.262	877.134
T-1	-24215.670	-69843.024	963.952
T-2	-24216.846	-69887.036	956.776
T-3	-24209.129	-69944.002	940.964
T-4	-24231.886	-69965.333	947.477
T-5	-24261.240	-70009.806	944.276
T-6	-24247.344	-70077.869	937.147
T-7	-24212.729	-70118.322	934.963
T-8	-24202.796	-70161.211	928.591
T-9	-24203.343	-70224.524	918.655
T-10	-24203.724	-70270.203	913.011
T-11	-24201.914	-70320.415	906.942
T-12	-24231.164	-70333.540	906.126
T-13	-24246.823	-70365.237	902.917
T-14	-24273.380	-70404.729	898.870
T-15	-24275.528	-70439.682	894.850
T-16	-24273.050	-70476.117	892.881
T-17	-24310.075	-70474.328	890.187
T-18	-24340.655	-70524.021	884.178
A-1	-24217.130	-69755.544	970.655
A-2	-24187.048	-69809.611	963.258

(縮尺換算: 0.999961)

中心点座標

点名	X	Y
NO. 16	-24218.066	-70113.083
TP13	-24211.024	-70129.316
NO. 17	-24210.858	-70131.615
TP14	-24209.593	-70149.080
NO. 18	-24208.882	-70151.466
NO. 19	-24203.182	-70170.630
TP15	-24202.438	-70173.058
NO. 20	-24203.262	-70190.505
NO. 21	-24204.206	-70210.483
NO. 22	-24205.150	-70230.461
TP16	-24205.214	-70231.804
NO. 23	-24202.838	-70250.280
TP17	-24201.303	-70259.856
NO. 24	-24201.946	-70270.168
TP18	-24202.806	-70285.942
NO. 25	-24202.869	-70290.141
NO. 26	-24203.076	-70310.140
TP19	-24203.166	-70318.804
TP20	-24207.130	-70323.923
NO. 27	-24211.977	-70323.551
TP21	-24219.315	-70322.950
TP22	-24225.538	-70326.488
NO. 28	-24227.945	-70331.334
TP23	-24233.207	-70341.928
NO. 29	-24238.084	-70348.484
TP24	-24246.089	-70359.246
NO. 30	-24248.764	-70365.266
TP25	-24252.449	-70373.557
NO. 31	-24258.459	-70382.682
TP26	-24268.665	-70398.178
NO. 32	-24269.233	-70399.507
TP27	-24275.886	-70415.054
NO. 33	-24275.659	-70418.135
NO. 34	-24274.195	-70438.082
TP28	-24273.299	-70450.277
NO. 35	-24273.280	-70458.048
NO. 36	-24273.230	-70478.049
EP	-24273.204	-70488.547

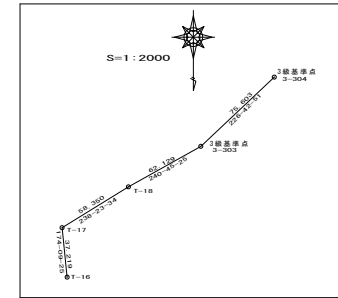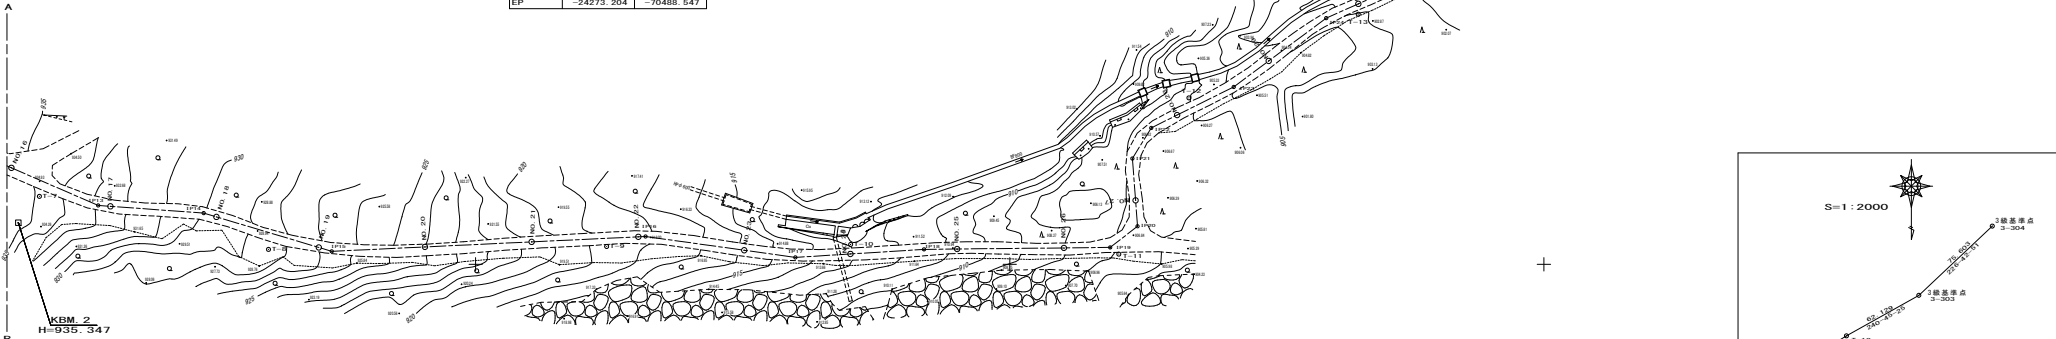

参考図2

年号	平成30年度	作成年月日	令和元年5月
事業/地区名	県営中山間総合整備事業 ひのきの里地区		
工事/業務名	吉野工区小水力発電路線測量業務		
図面名称	平面図(2/2)		
縮尺	図示	図面番号	2/4
測量会社	主任技術者		
設計会社	管理技術者		
	照査技術者		
調査会社	主任技術者		
施工会社			
発注者	長野県木曾地域振興局(農地整備課)		