


2階カフェ廻り平面図 [仮案]

S=1:150 (A3)

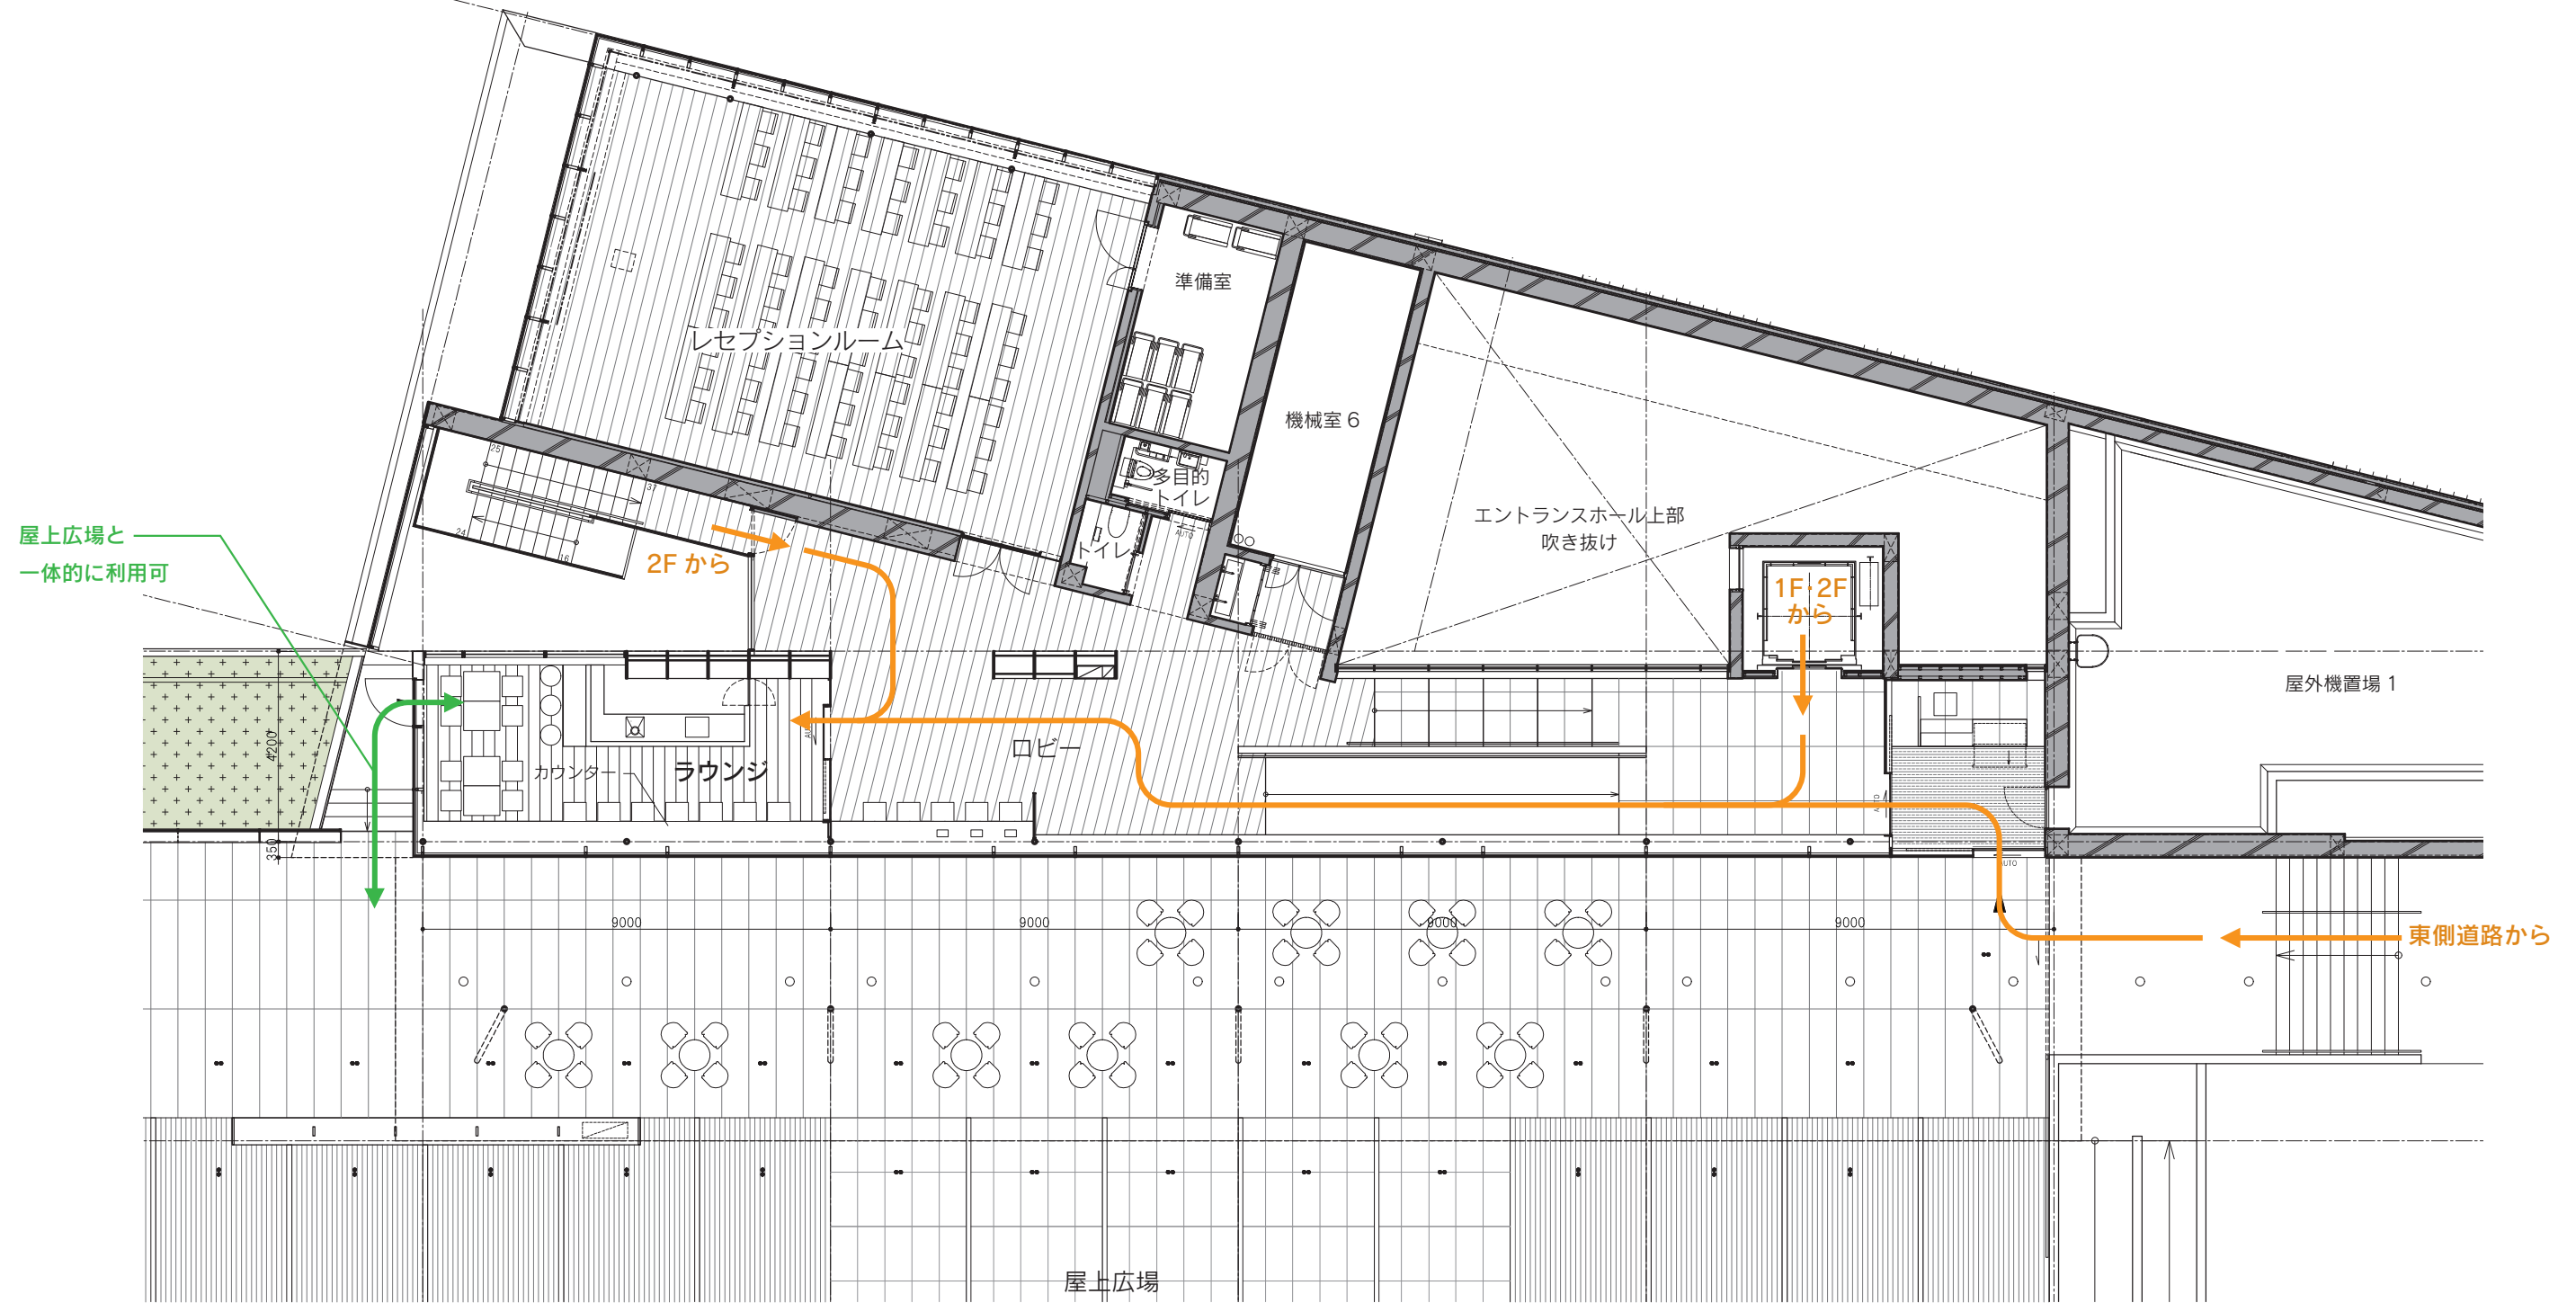

3階ラウンジ廻り平面図 [仮案]

S=1:150 (A3)