


3階食堂平面図 S=1/100

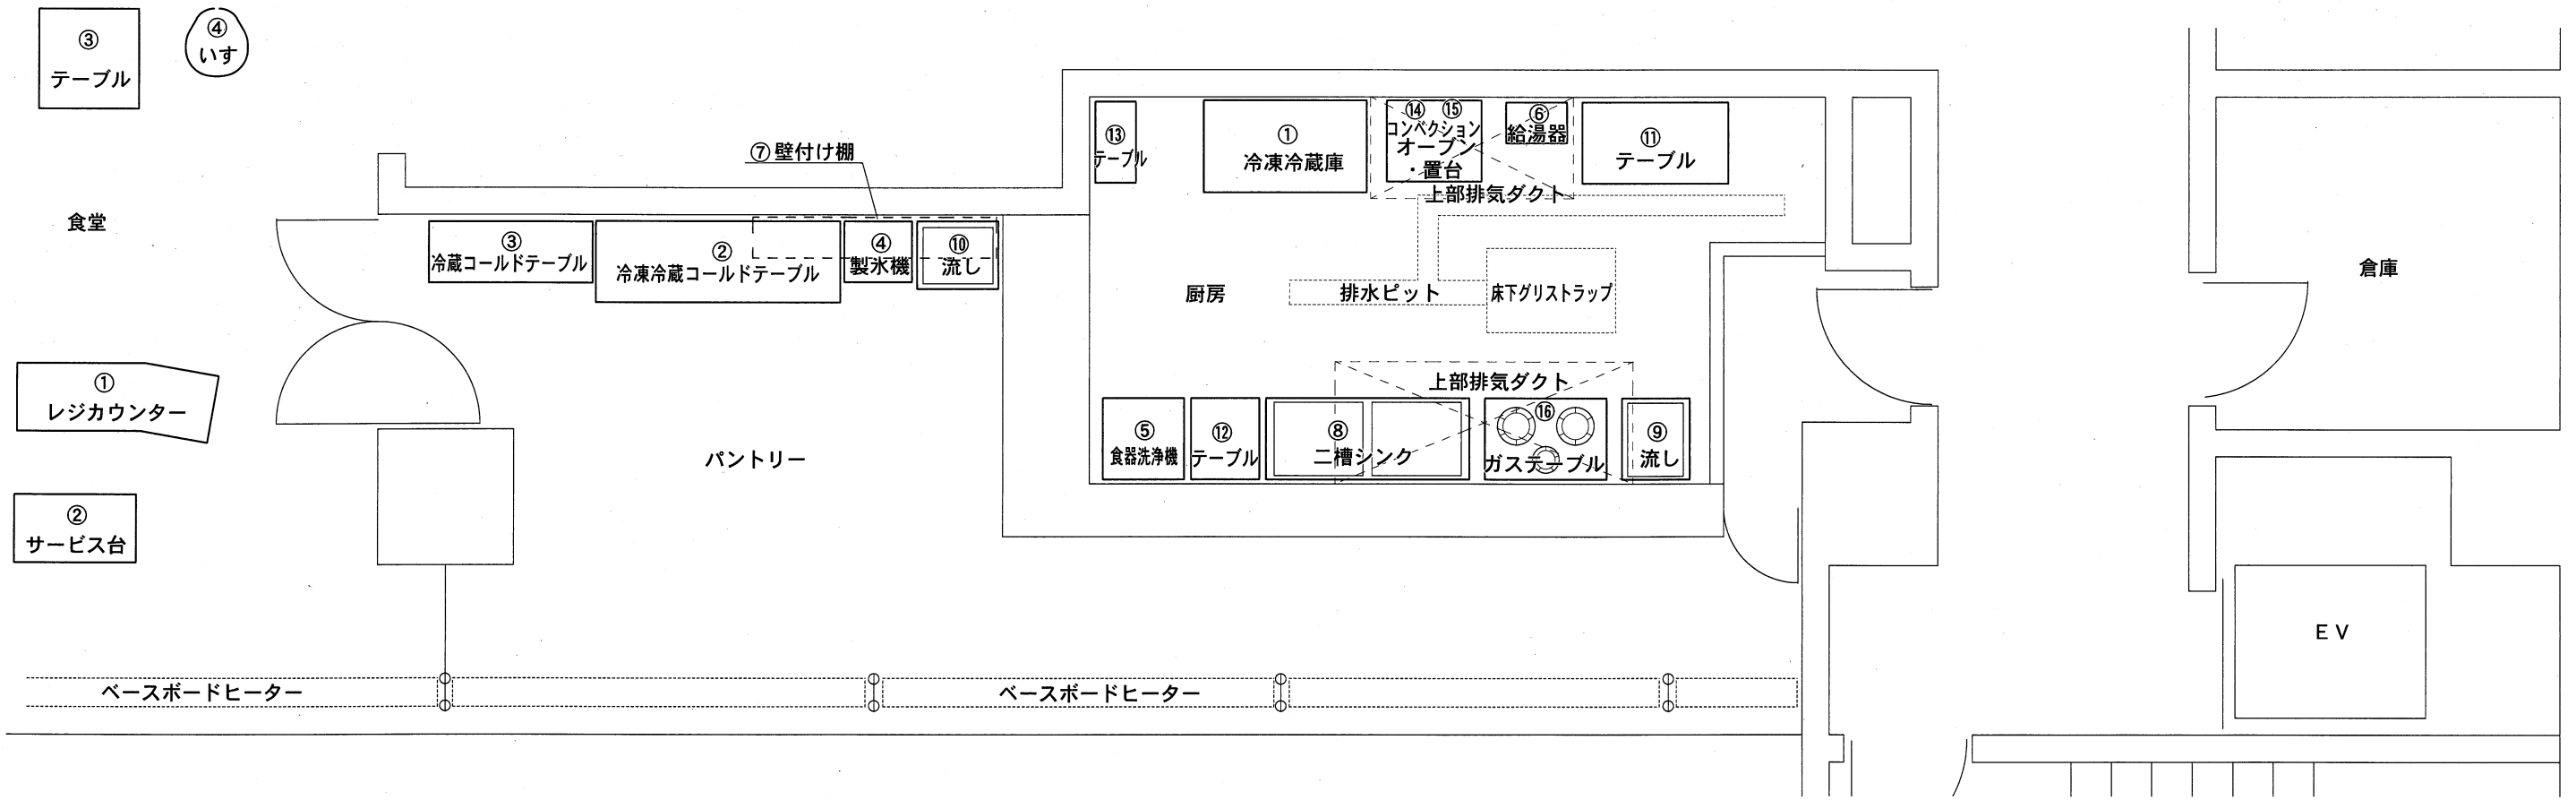

厨房機器配置図 S=1/50