




本館棟 東西断面図 S=1:150

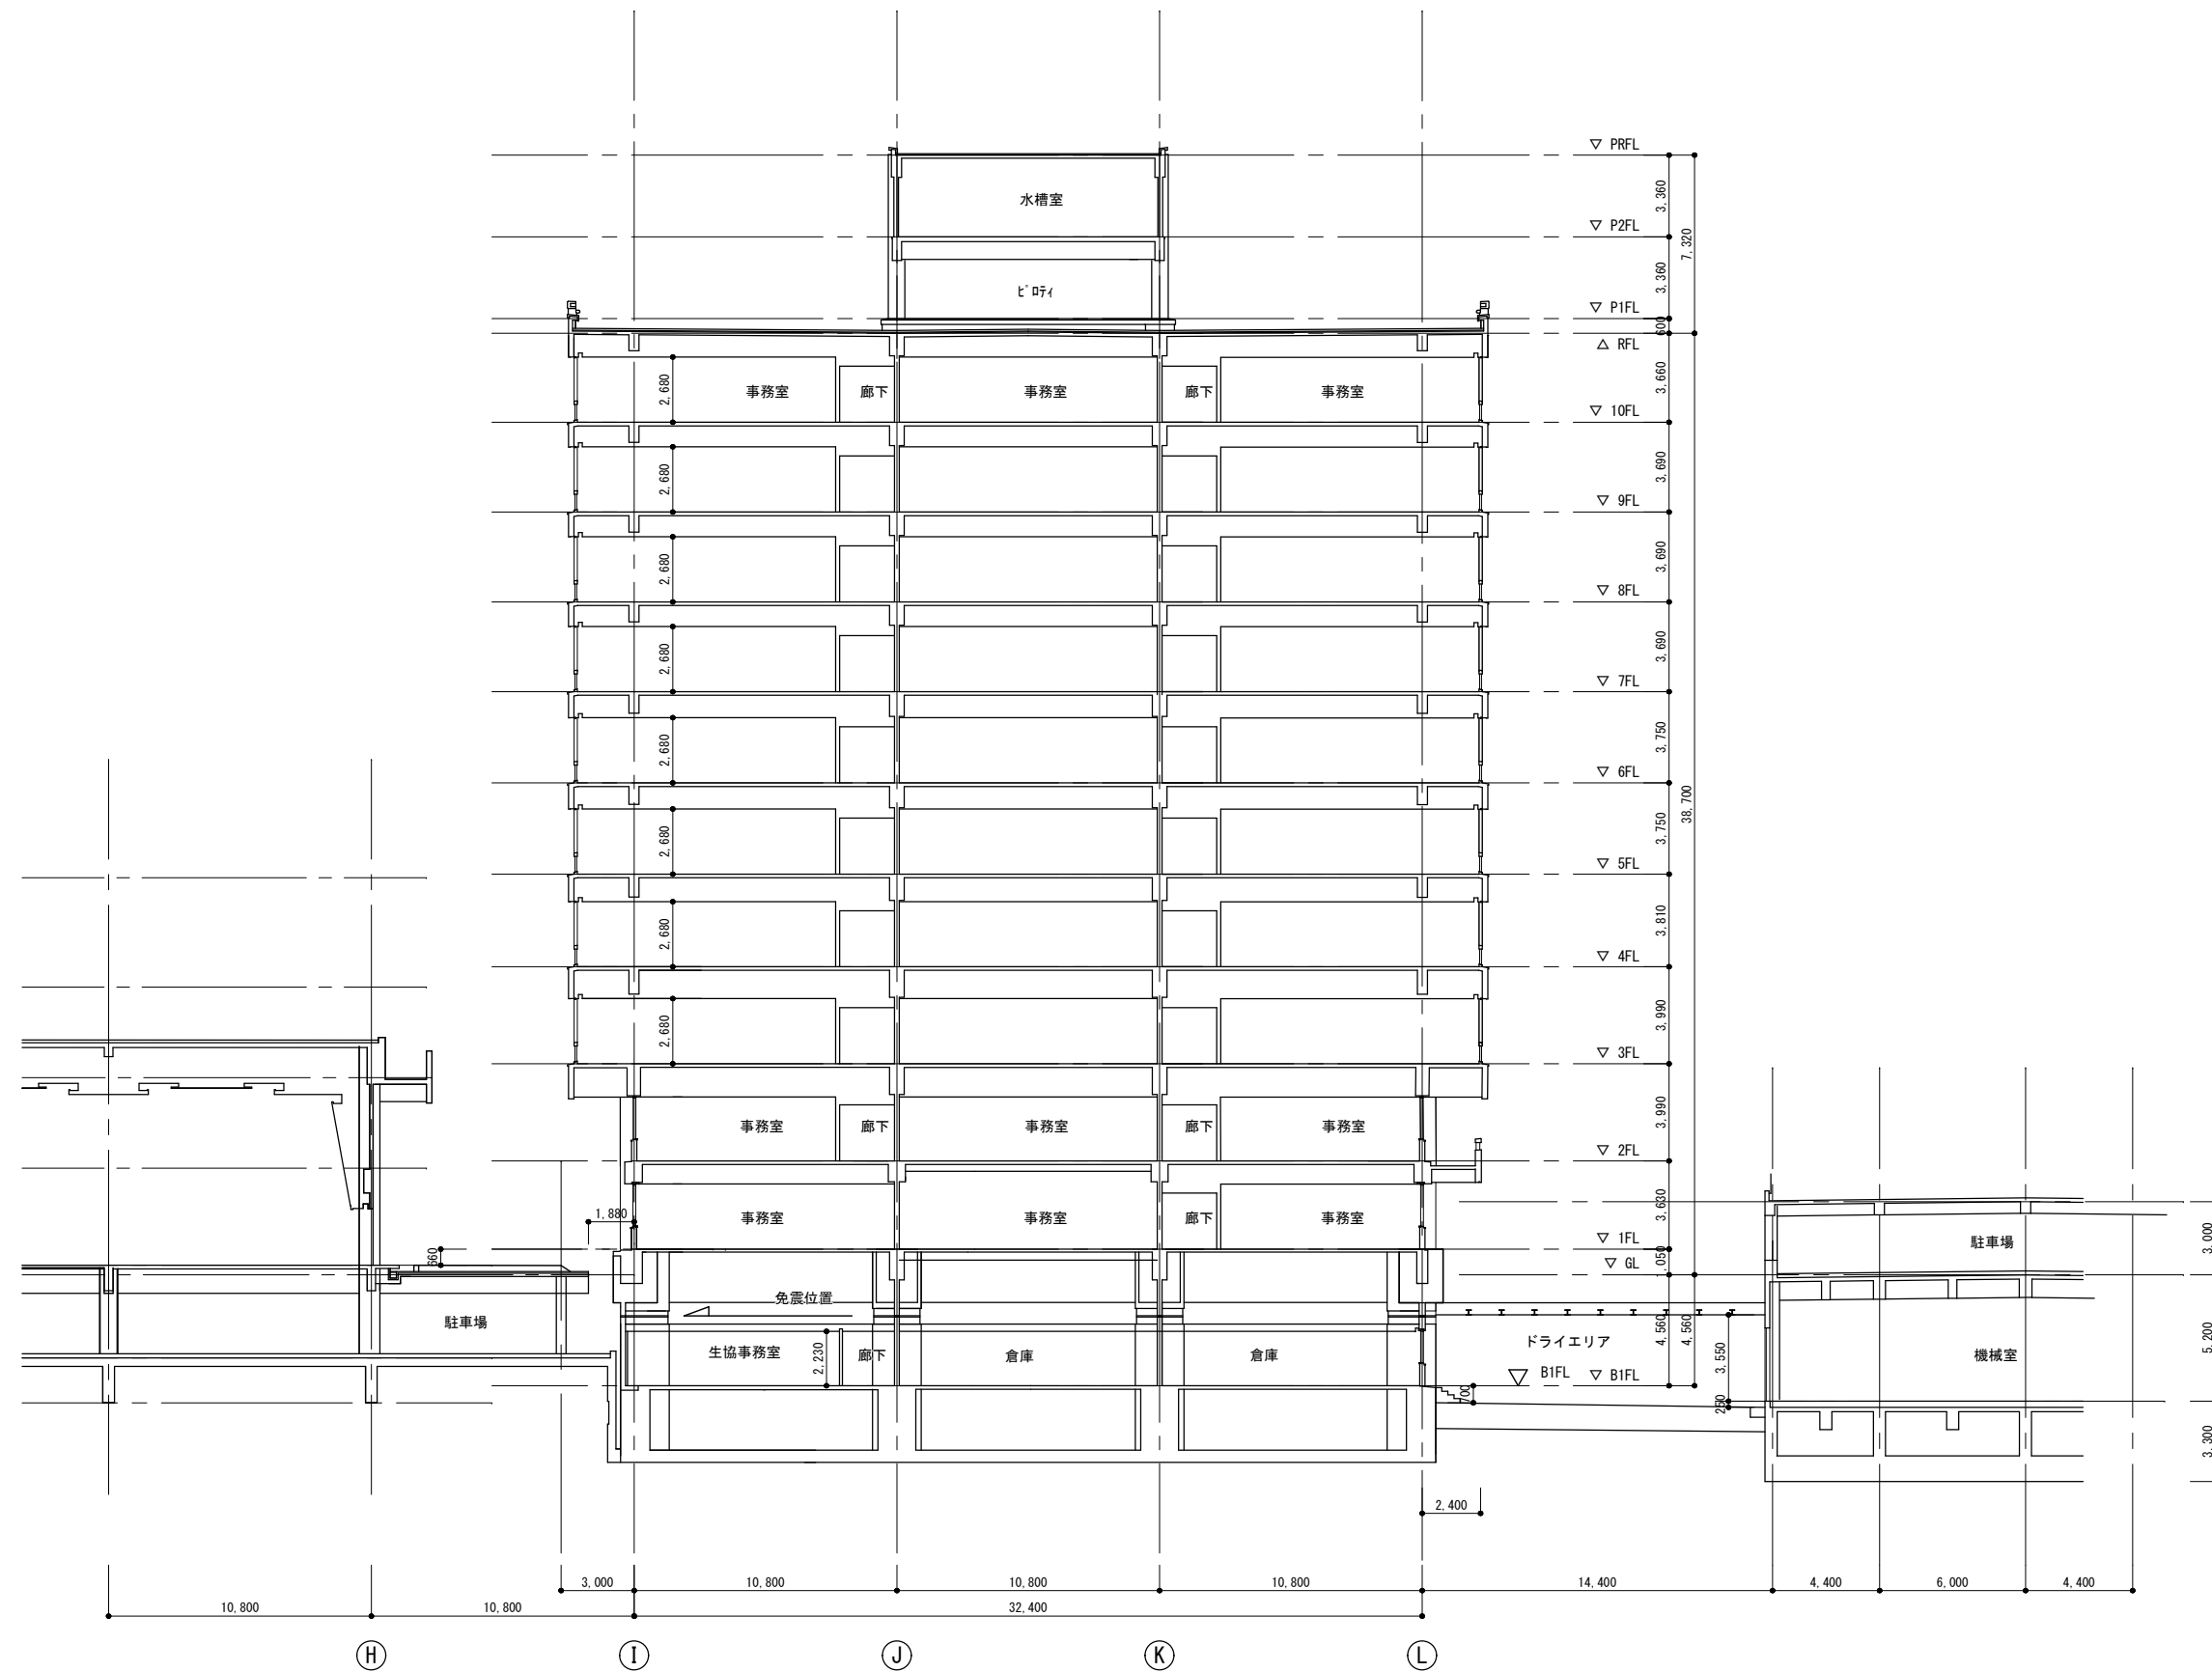

本館棟 南北断面図 S=1:150

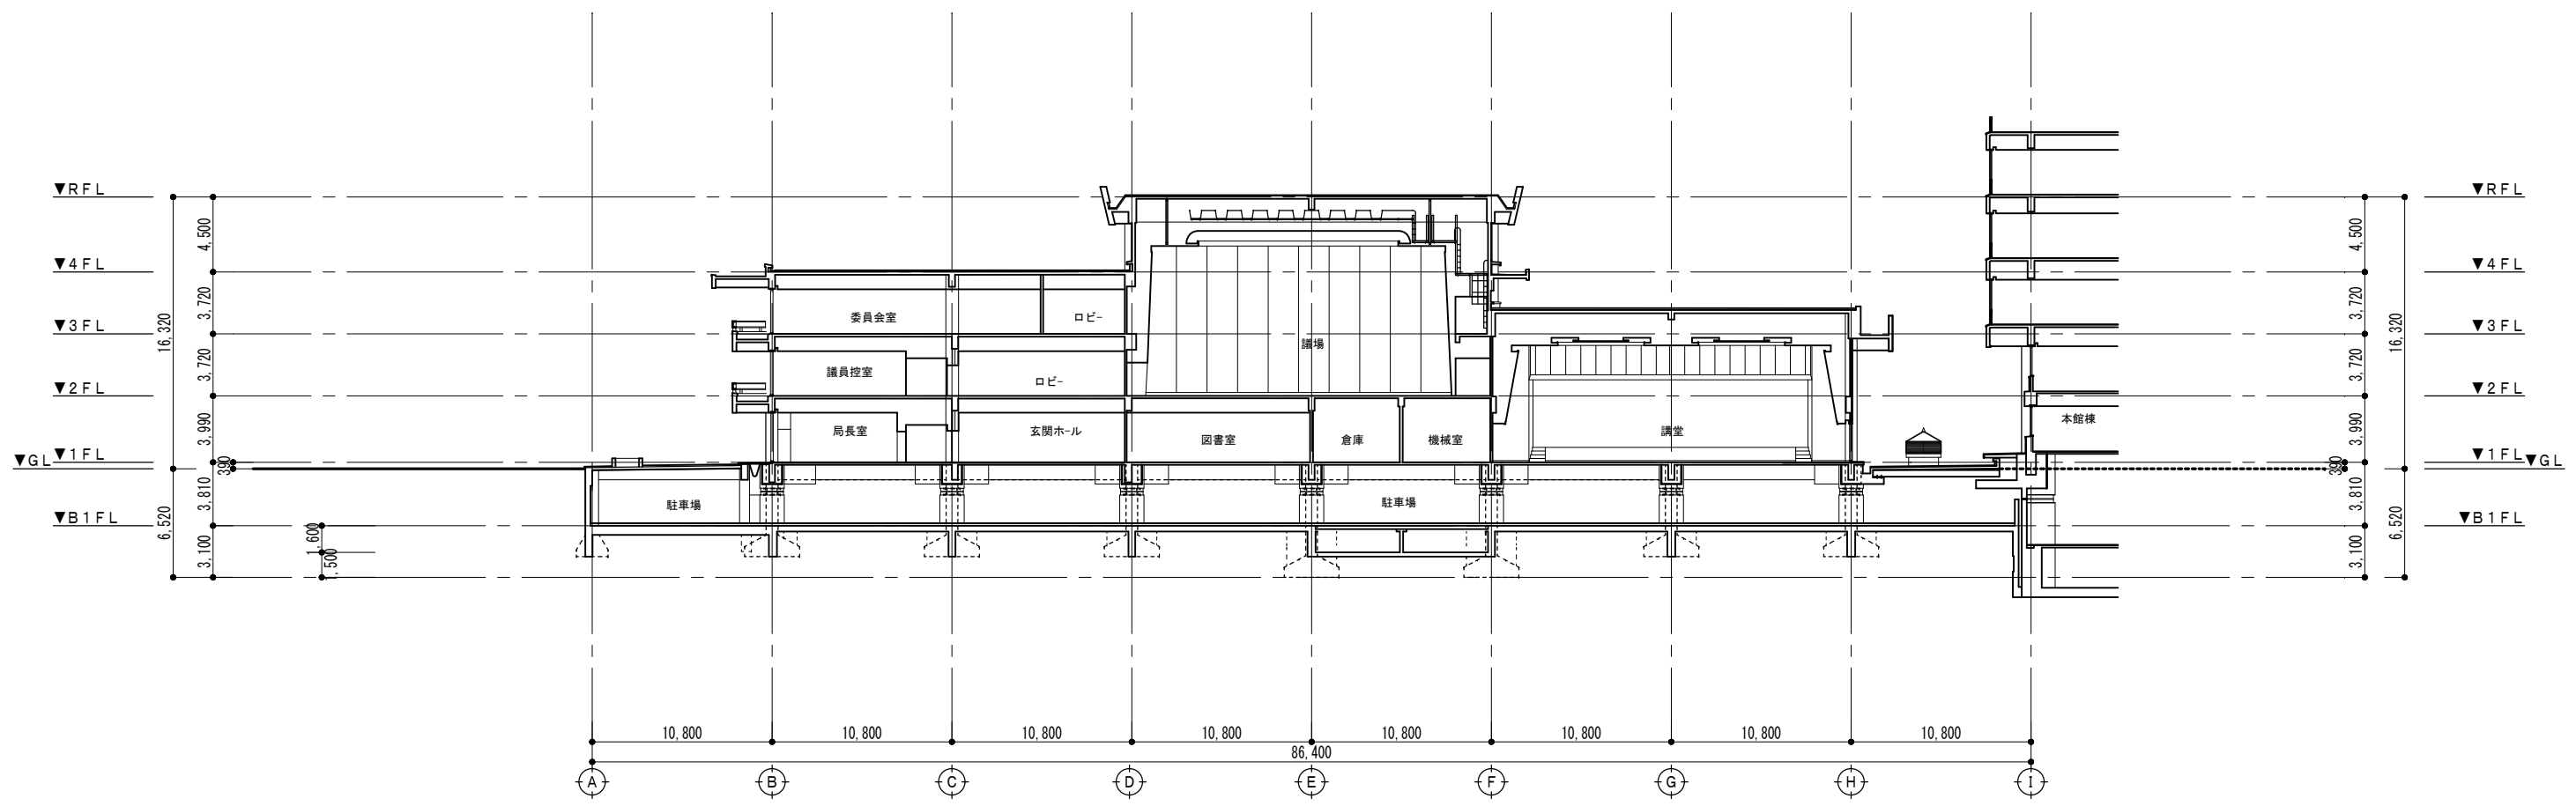

桁行方向 断面図 1/200

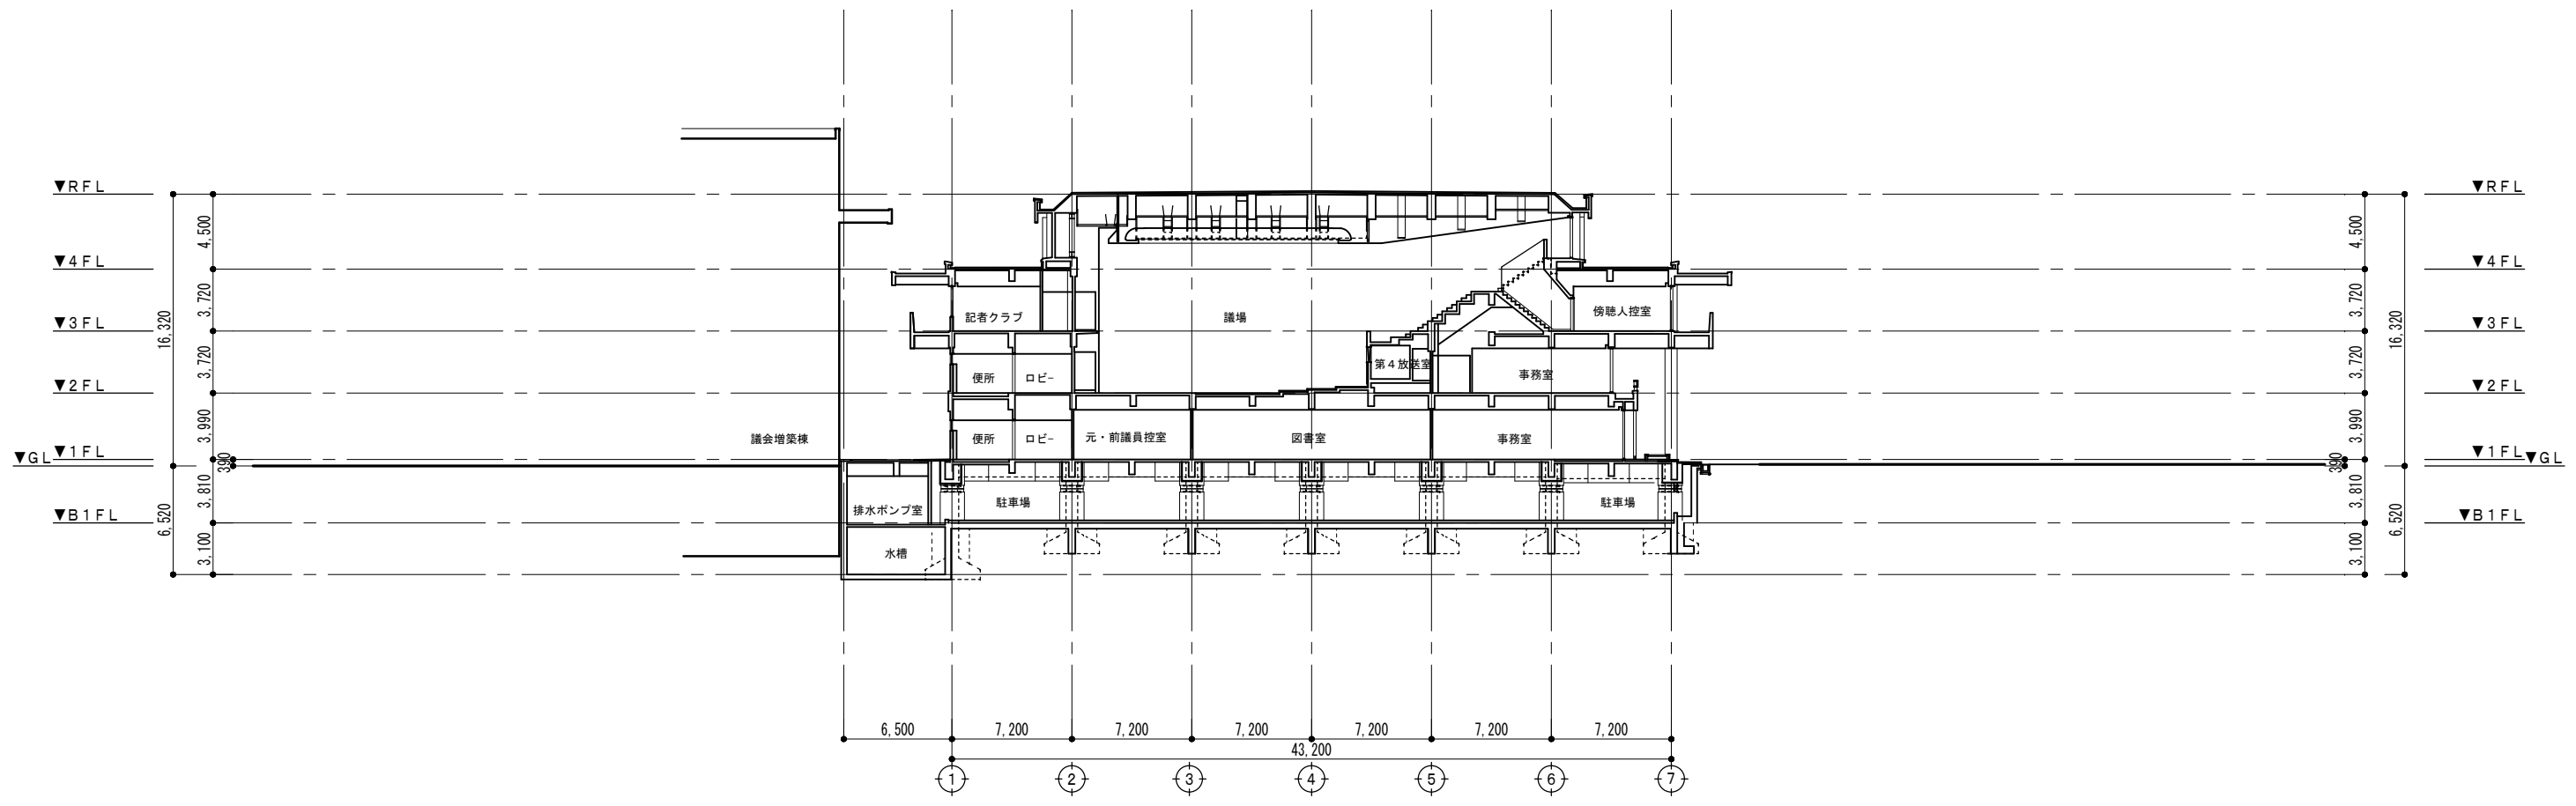

張間方向 断面図 1/200