

平面図 (10/17) S=1:2,500

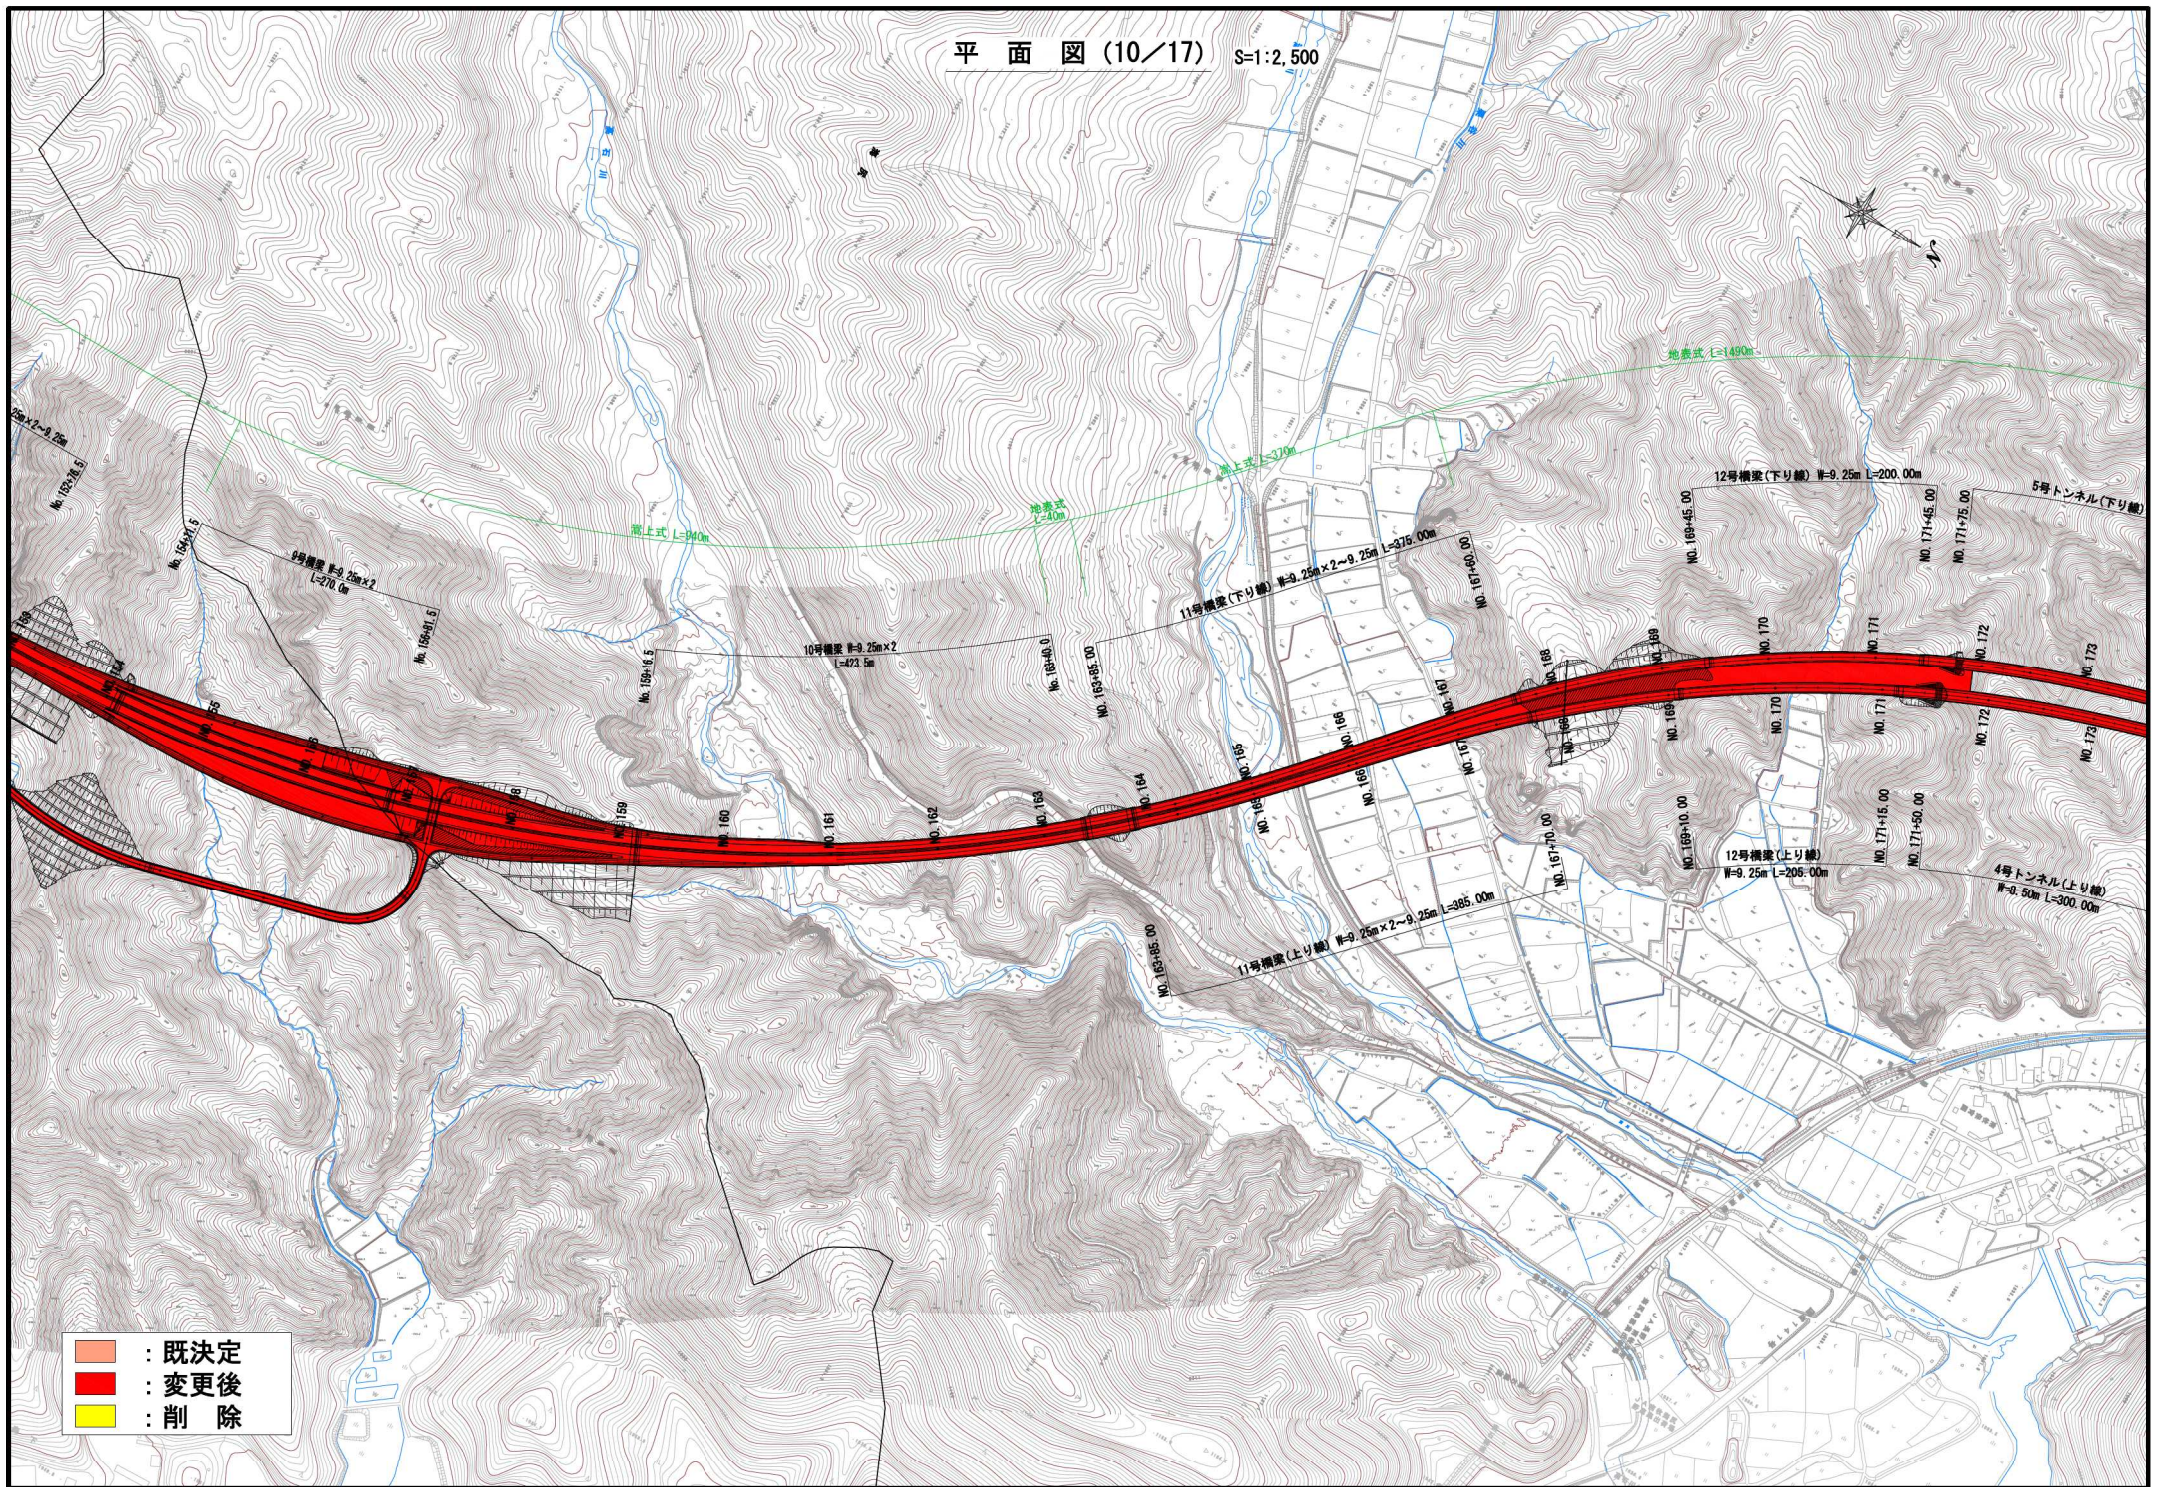


図1-10

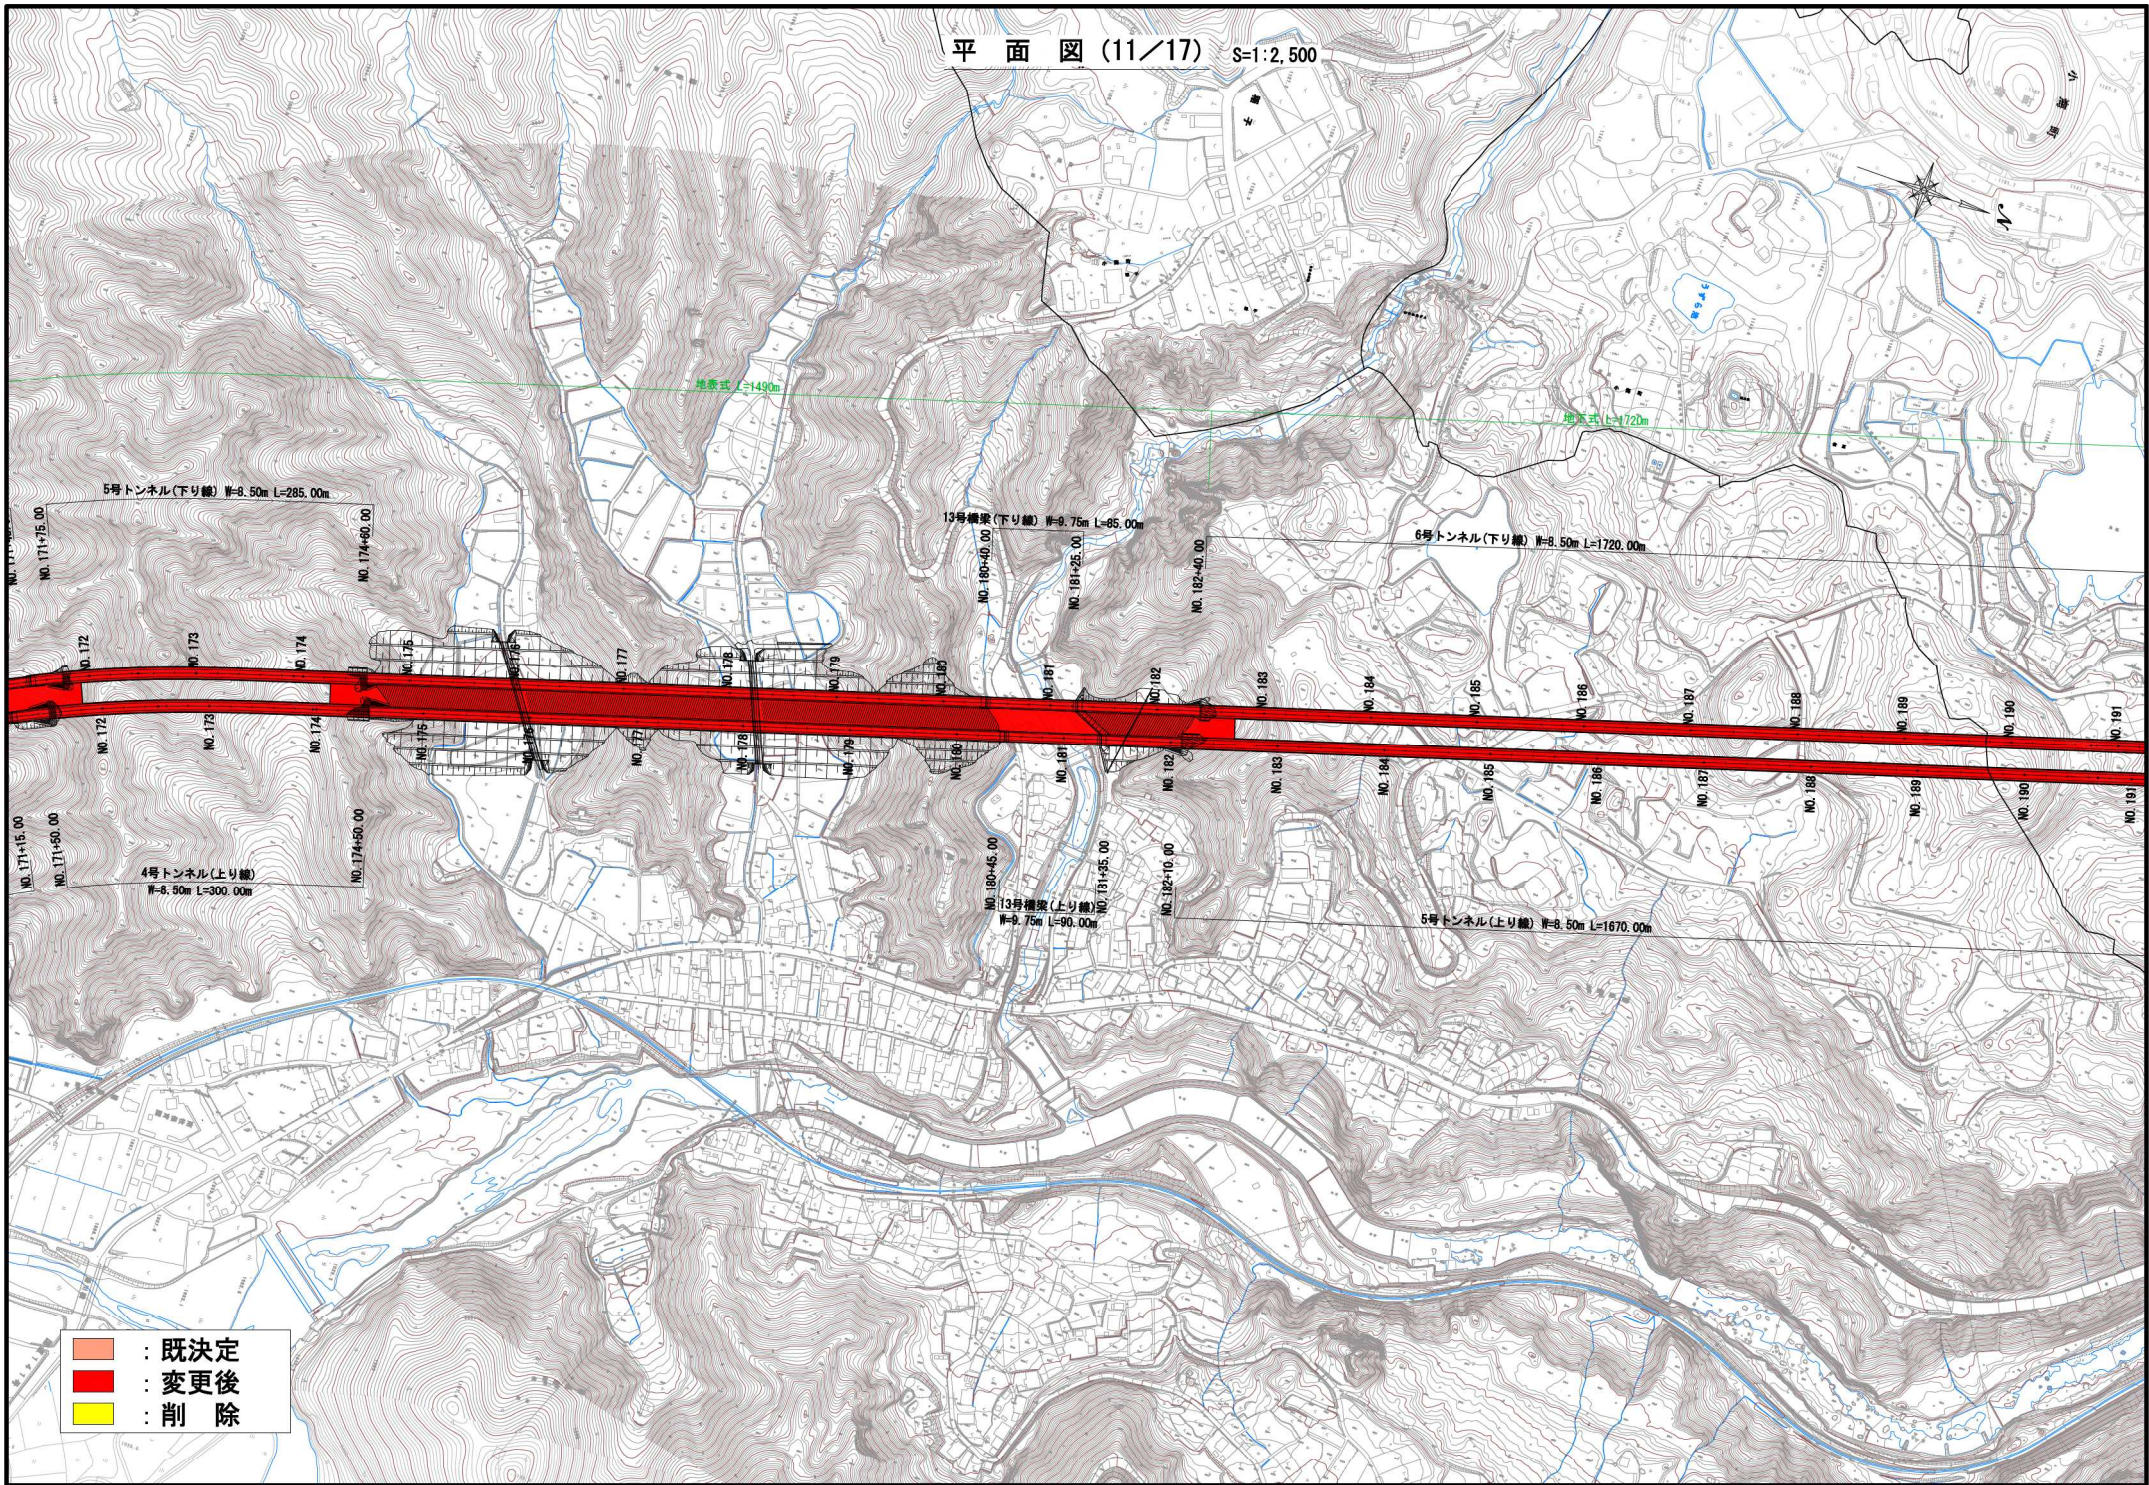


図1-11

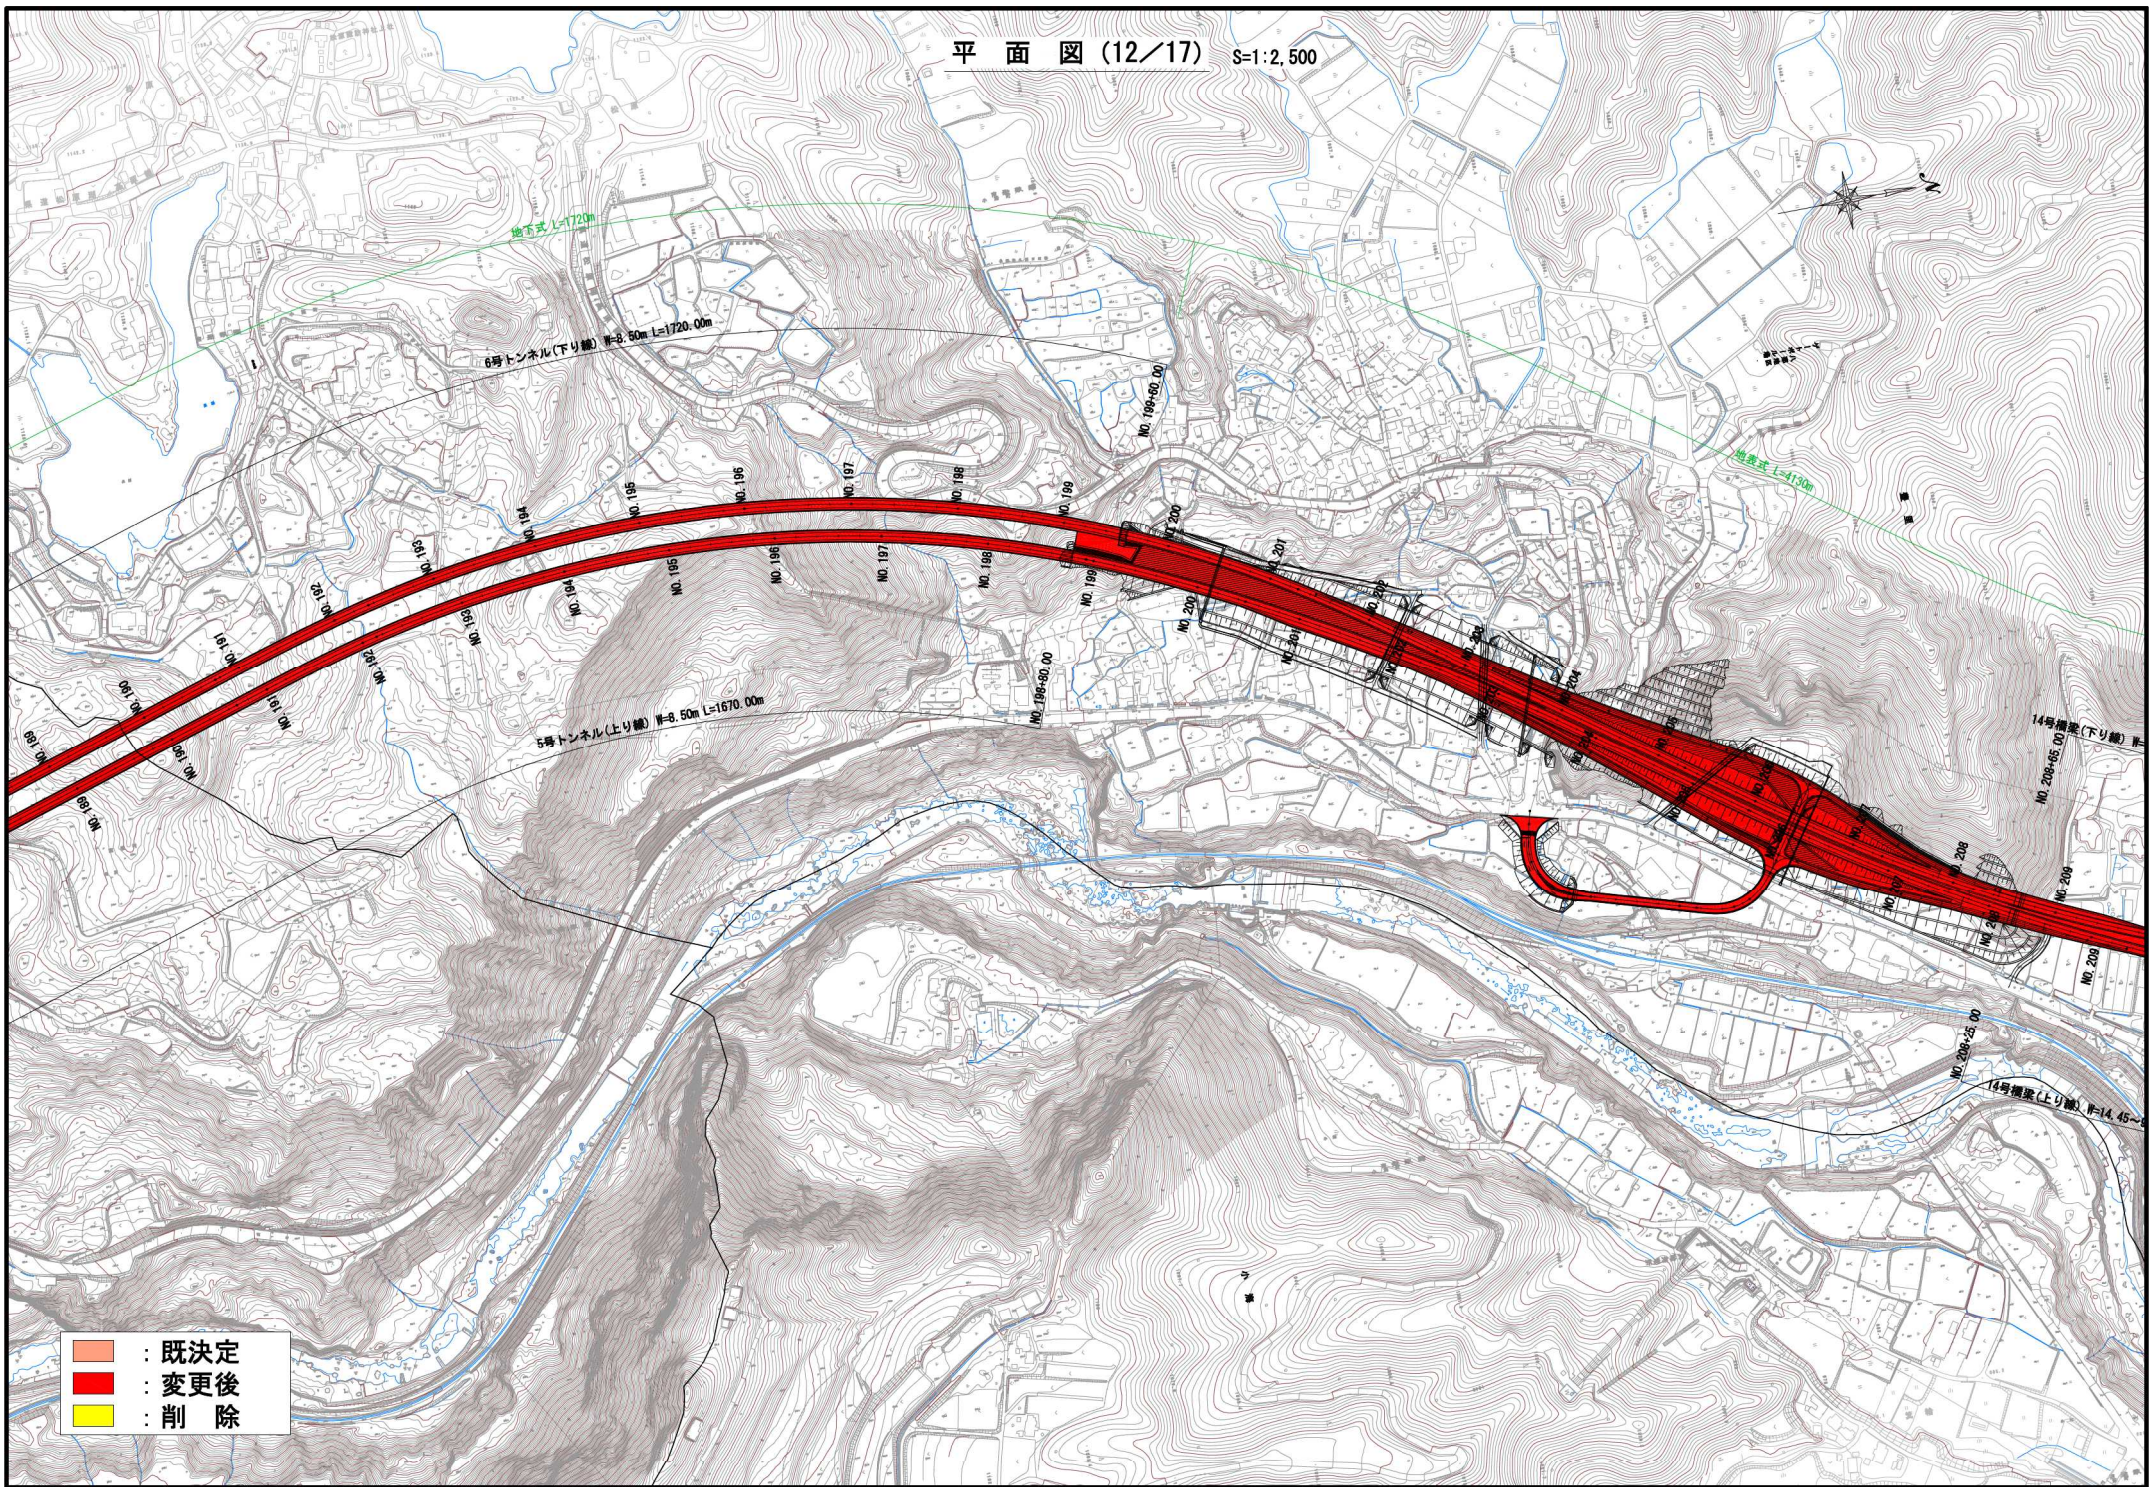


図1-12

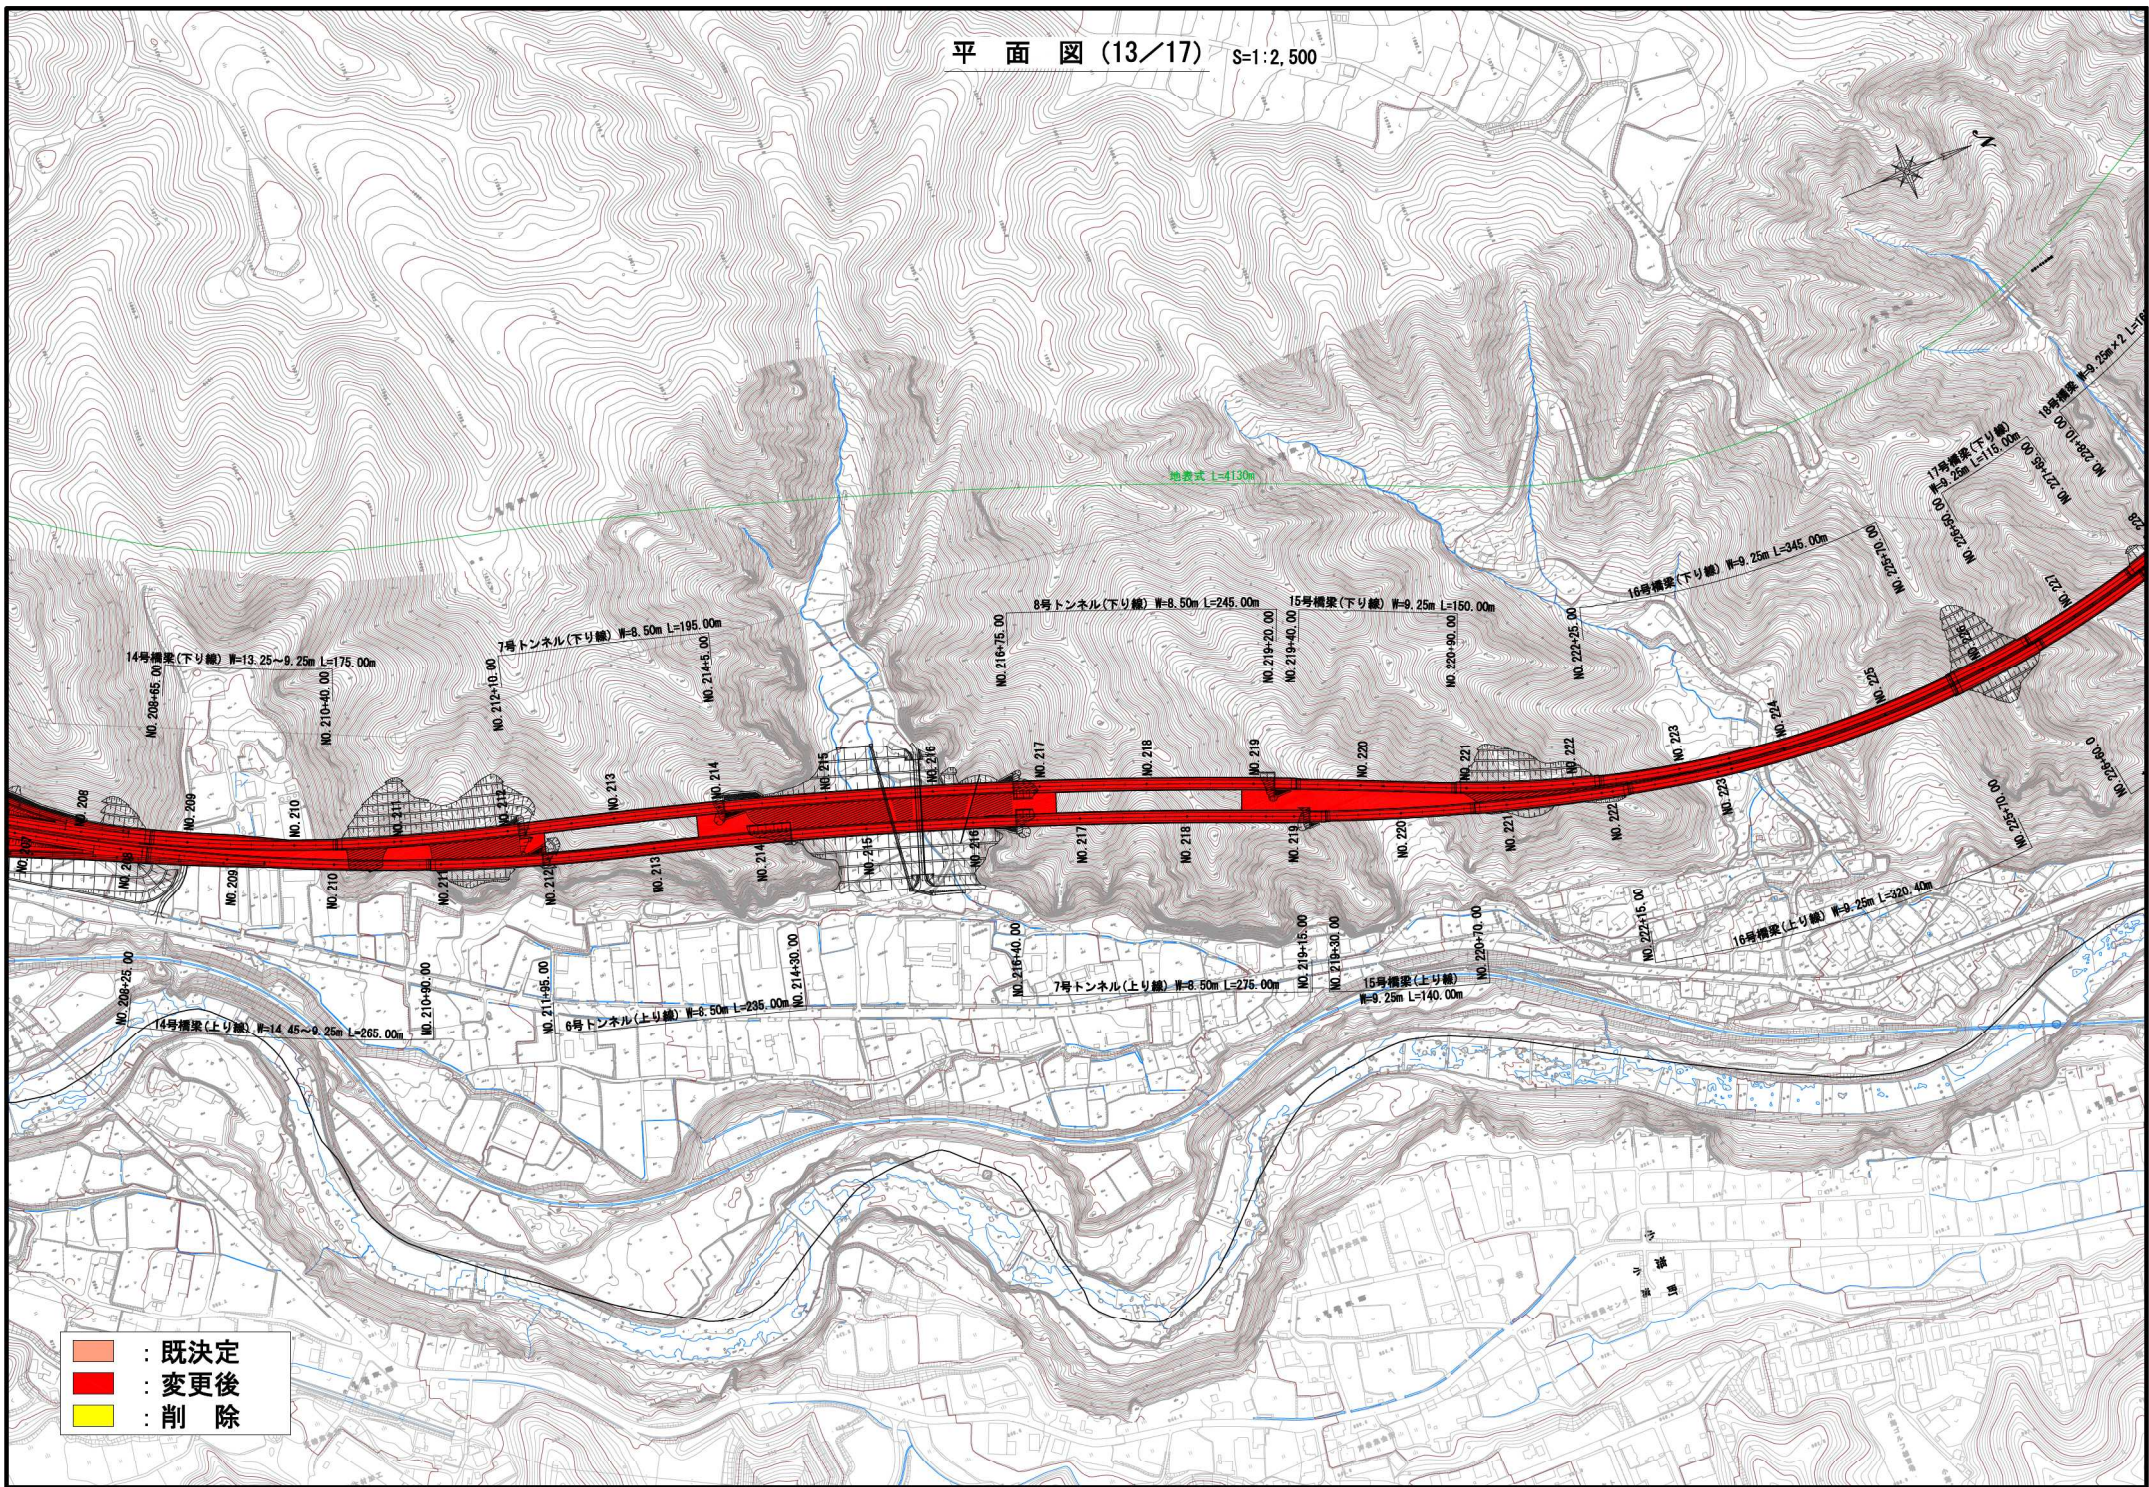


図1-13

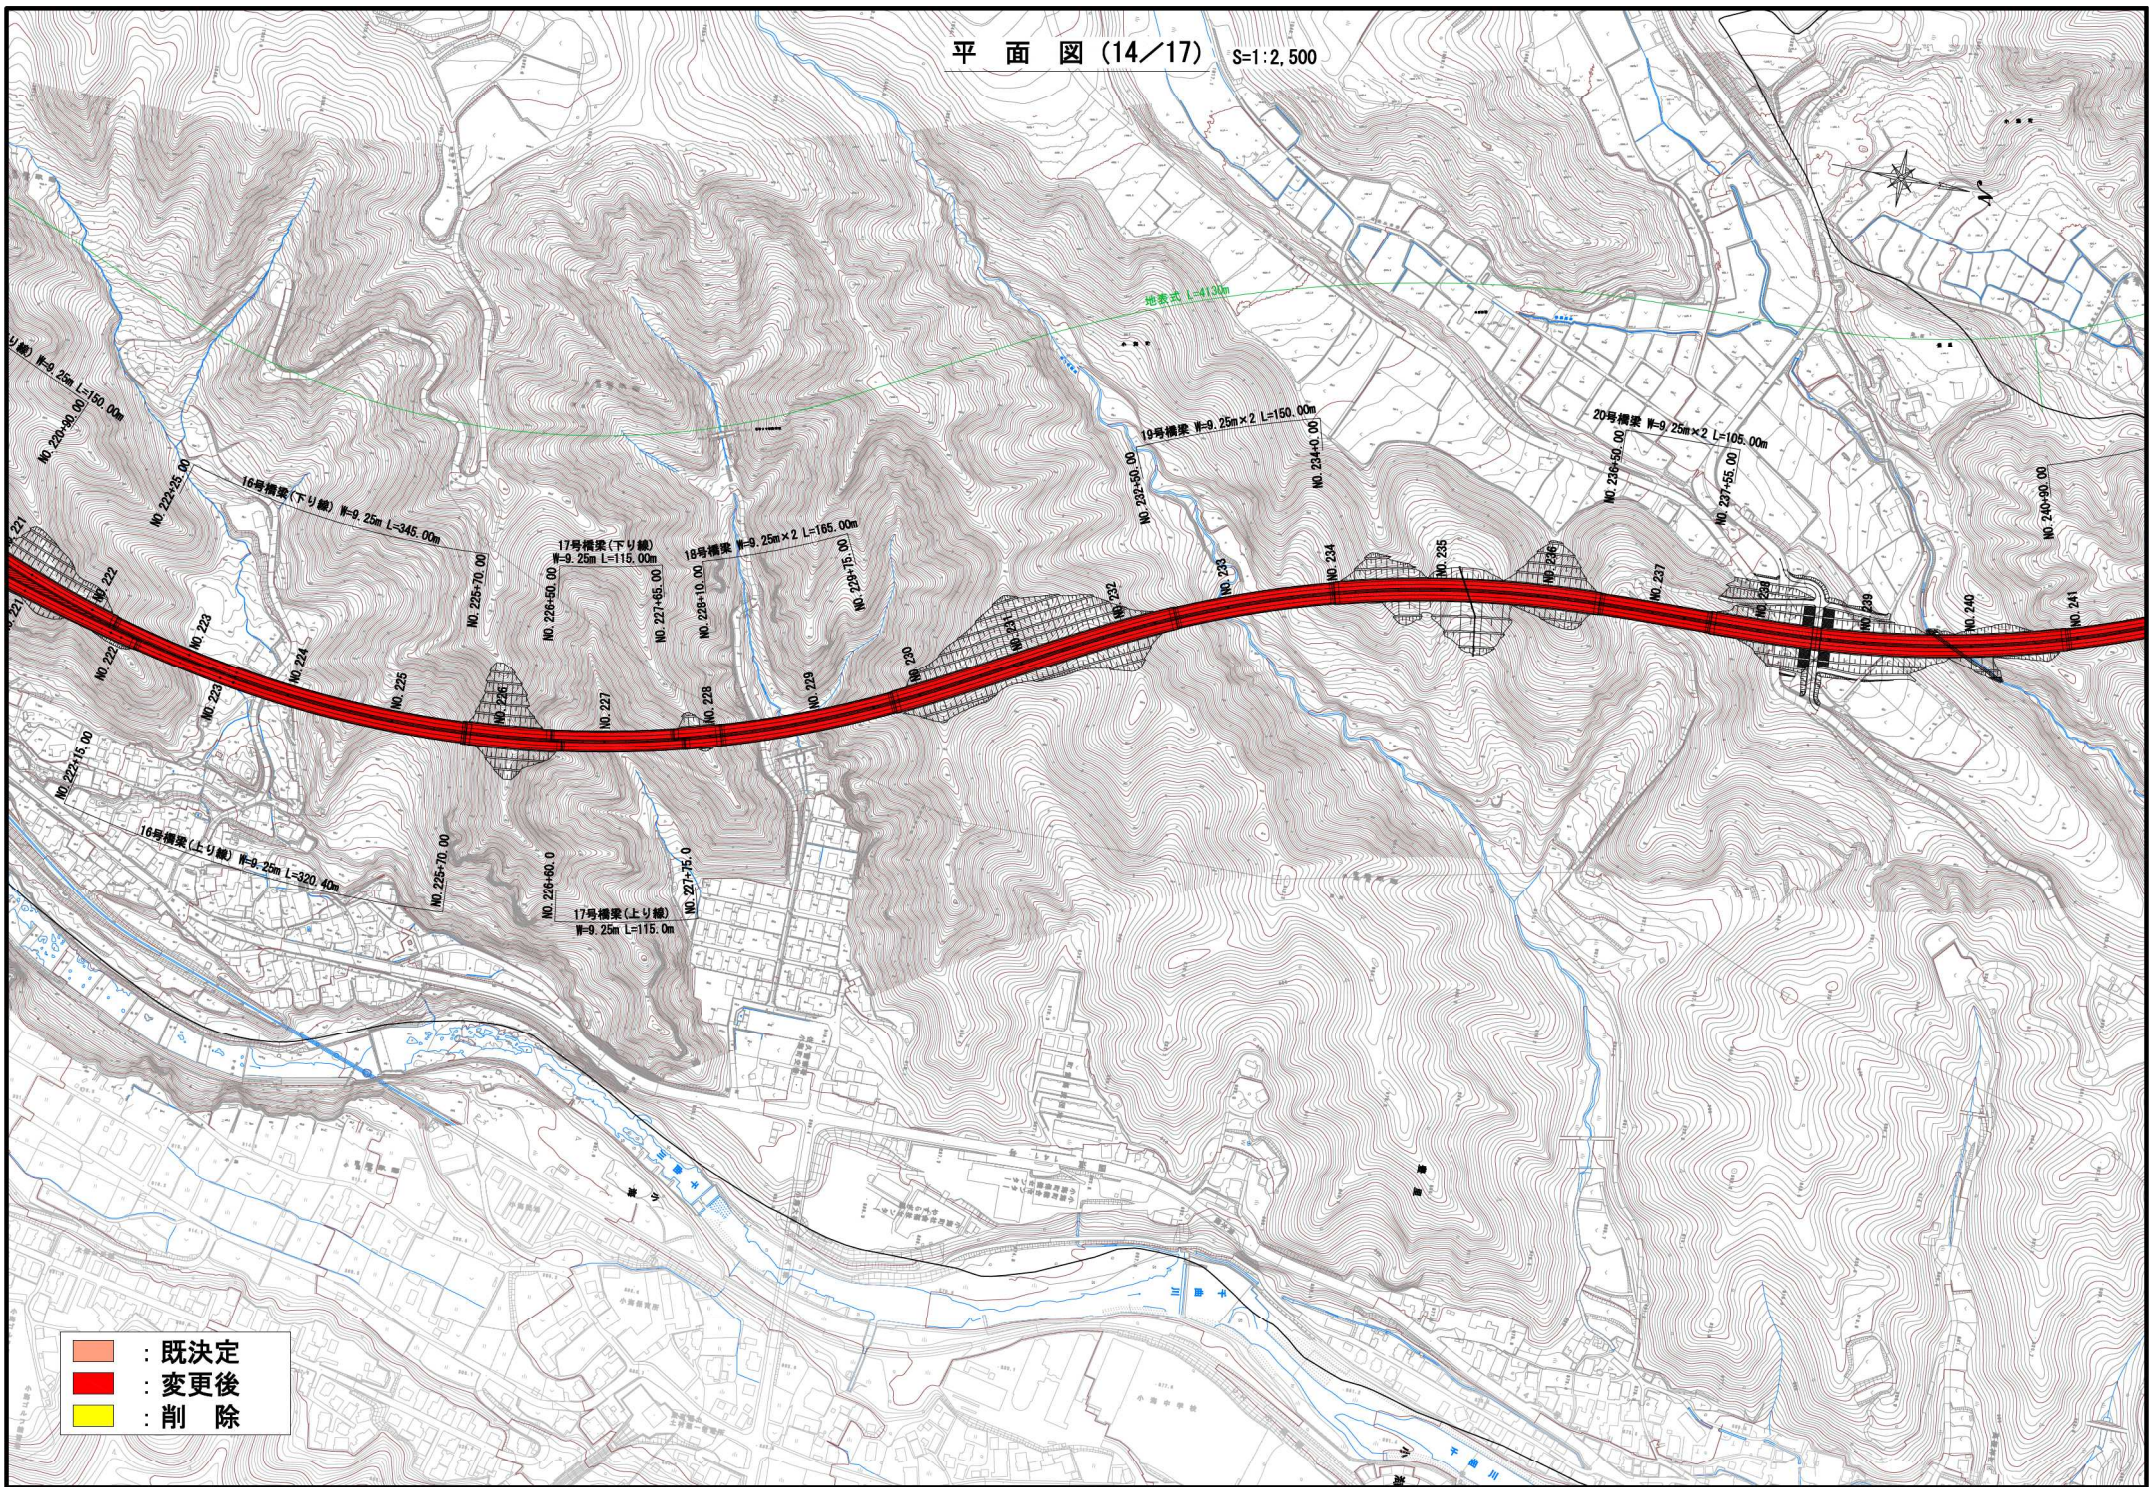


図1-14

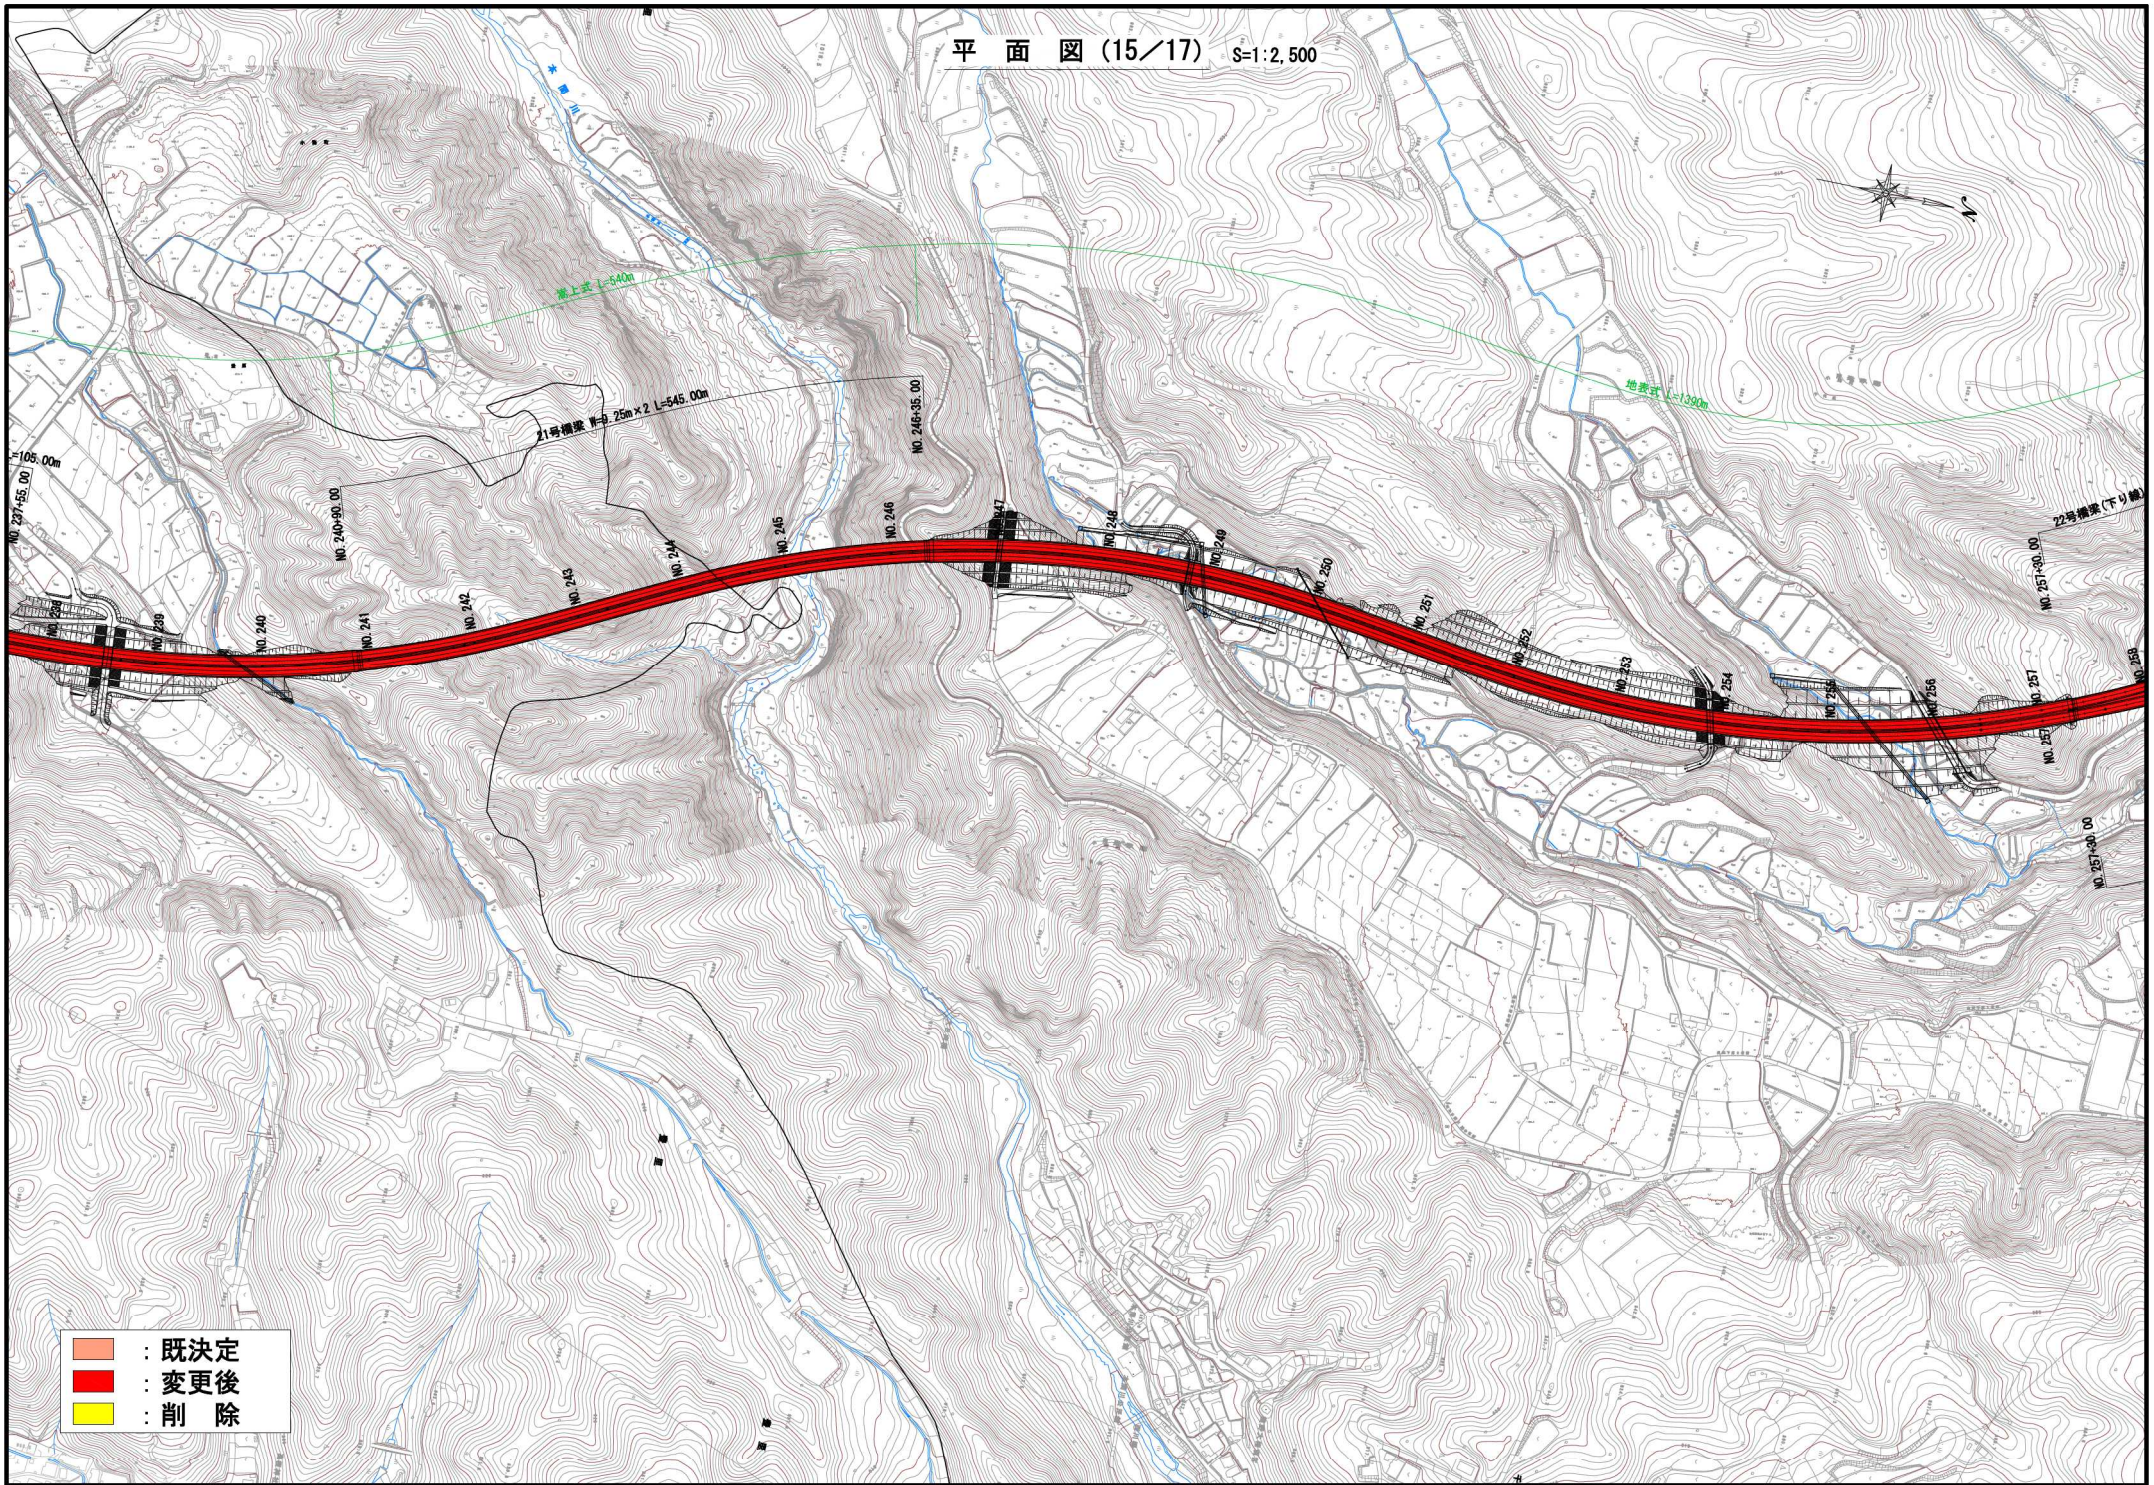


図1-15


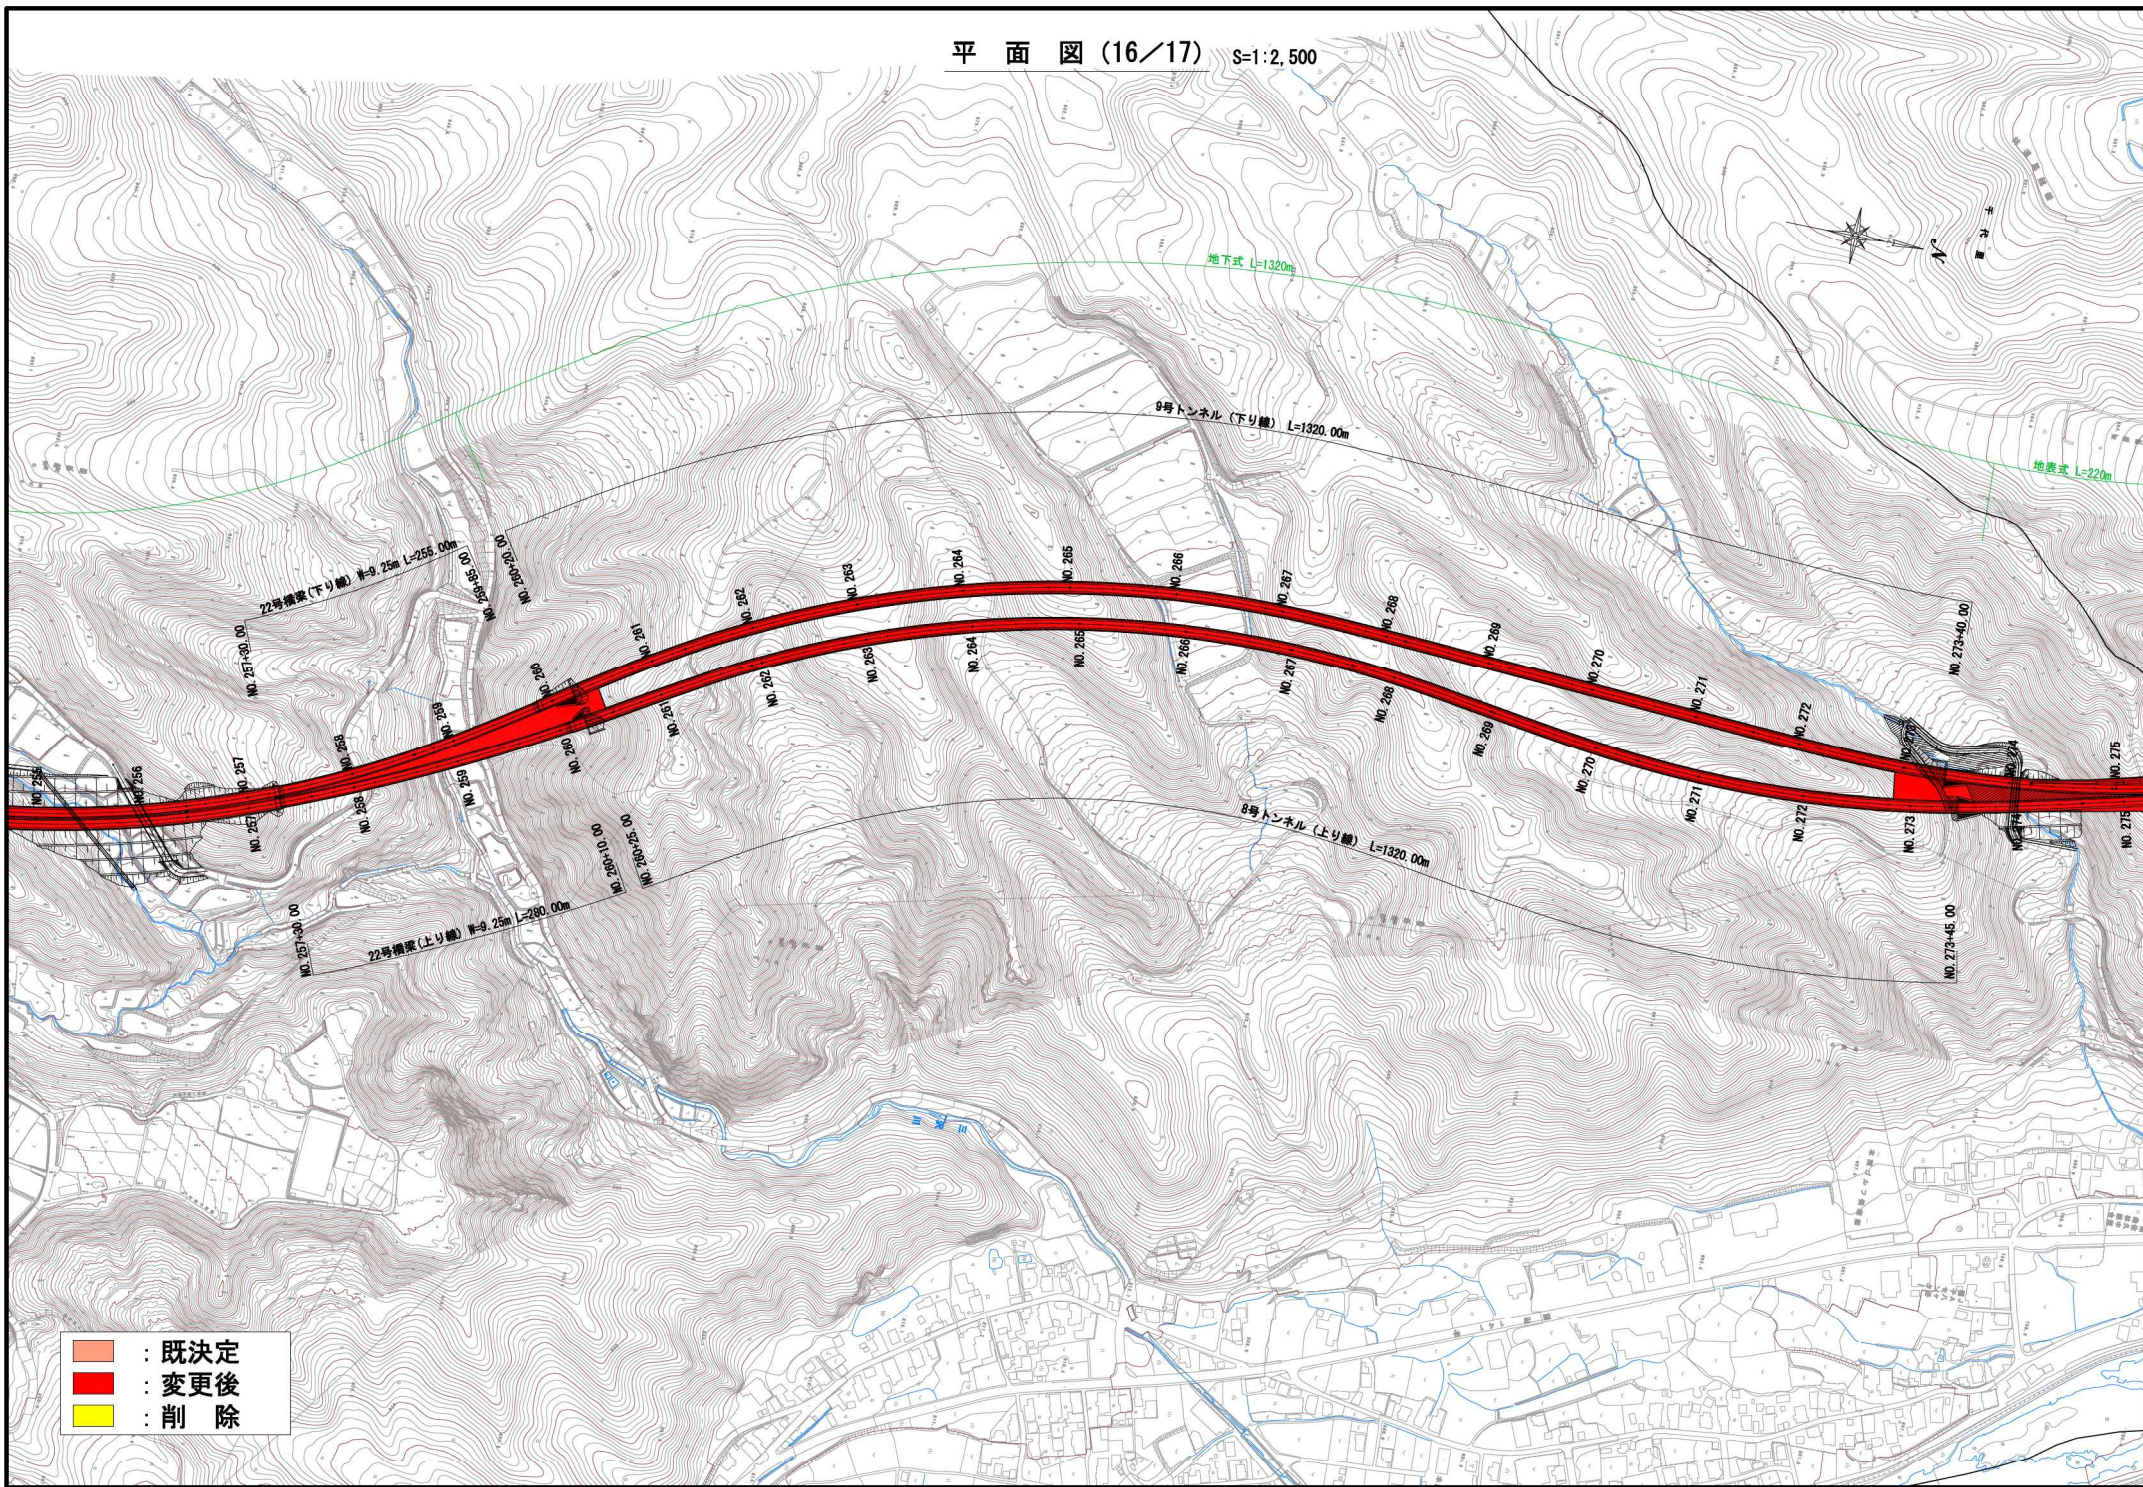


図1-16

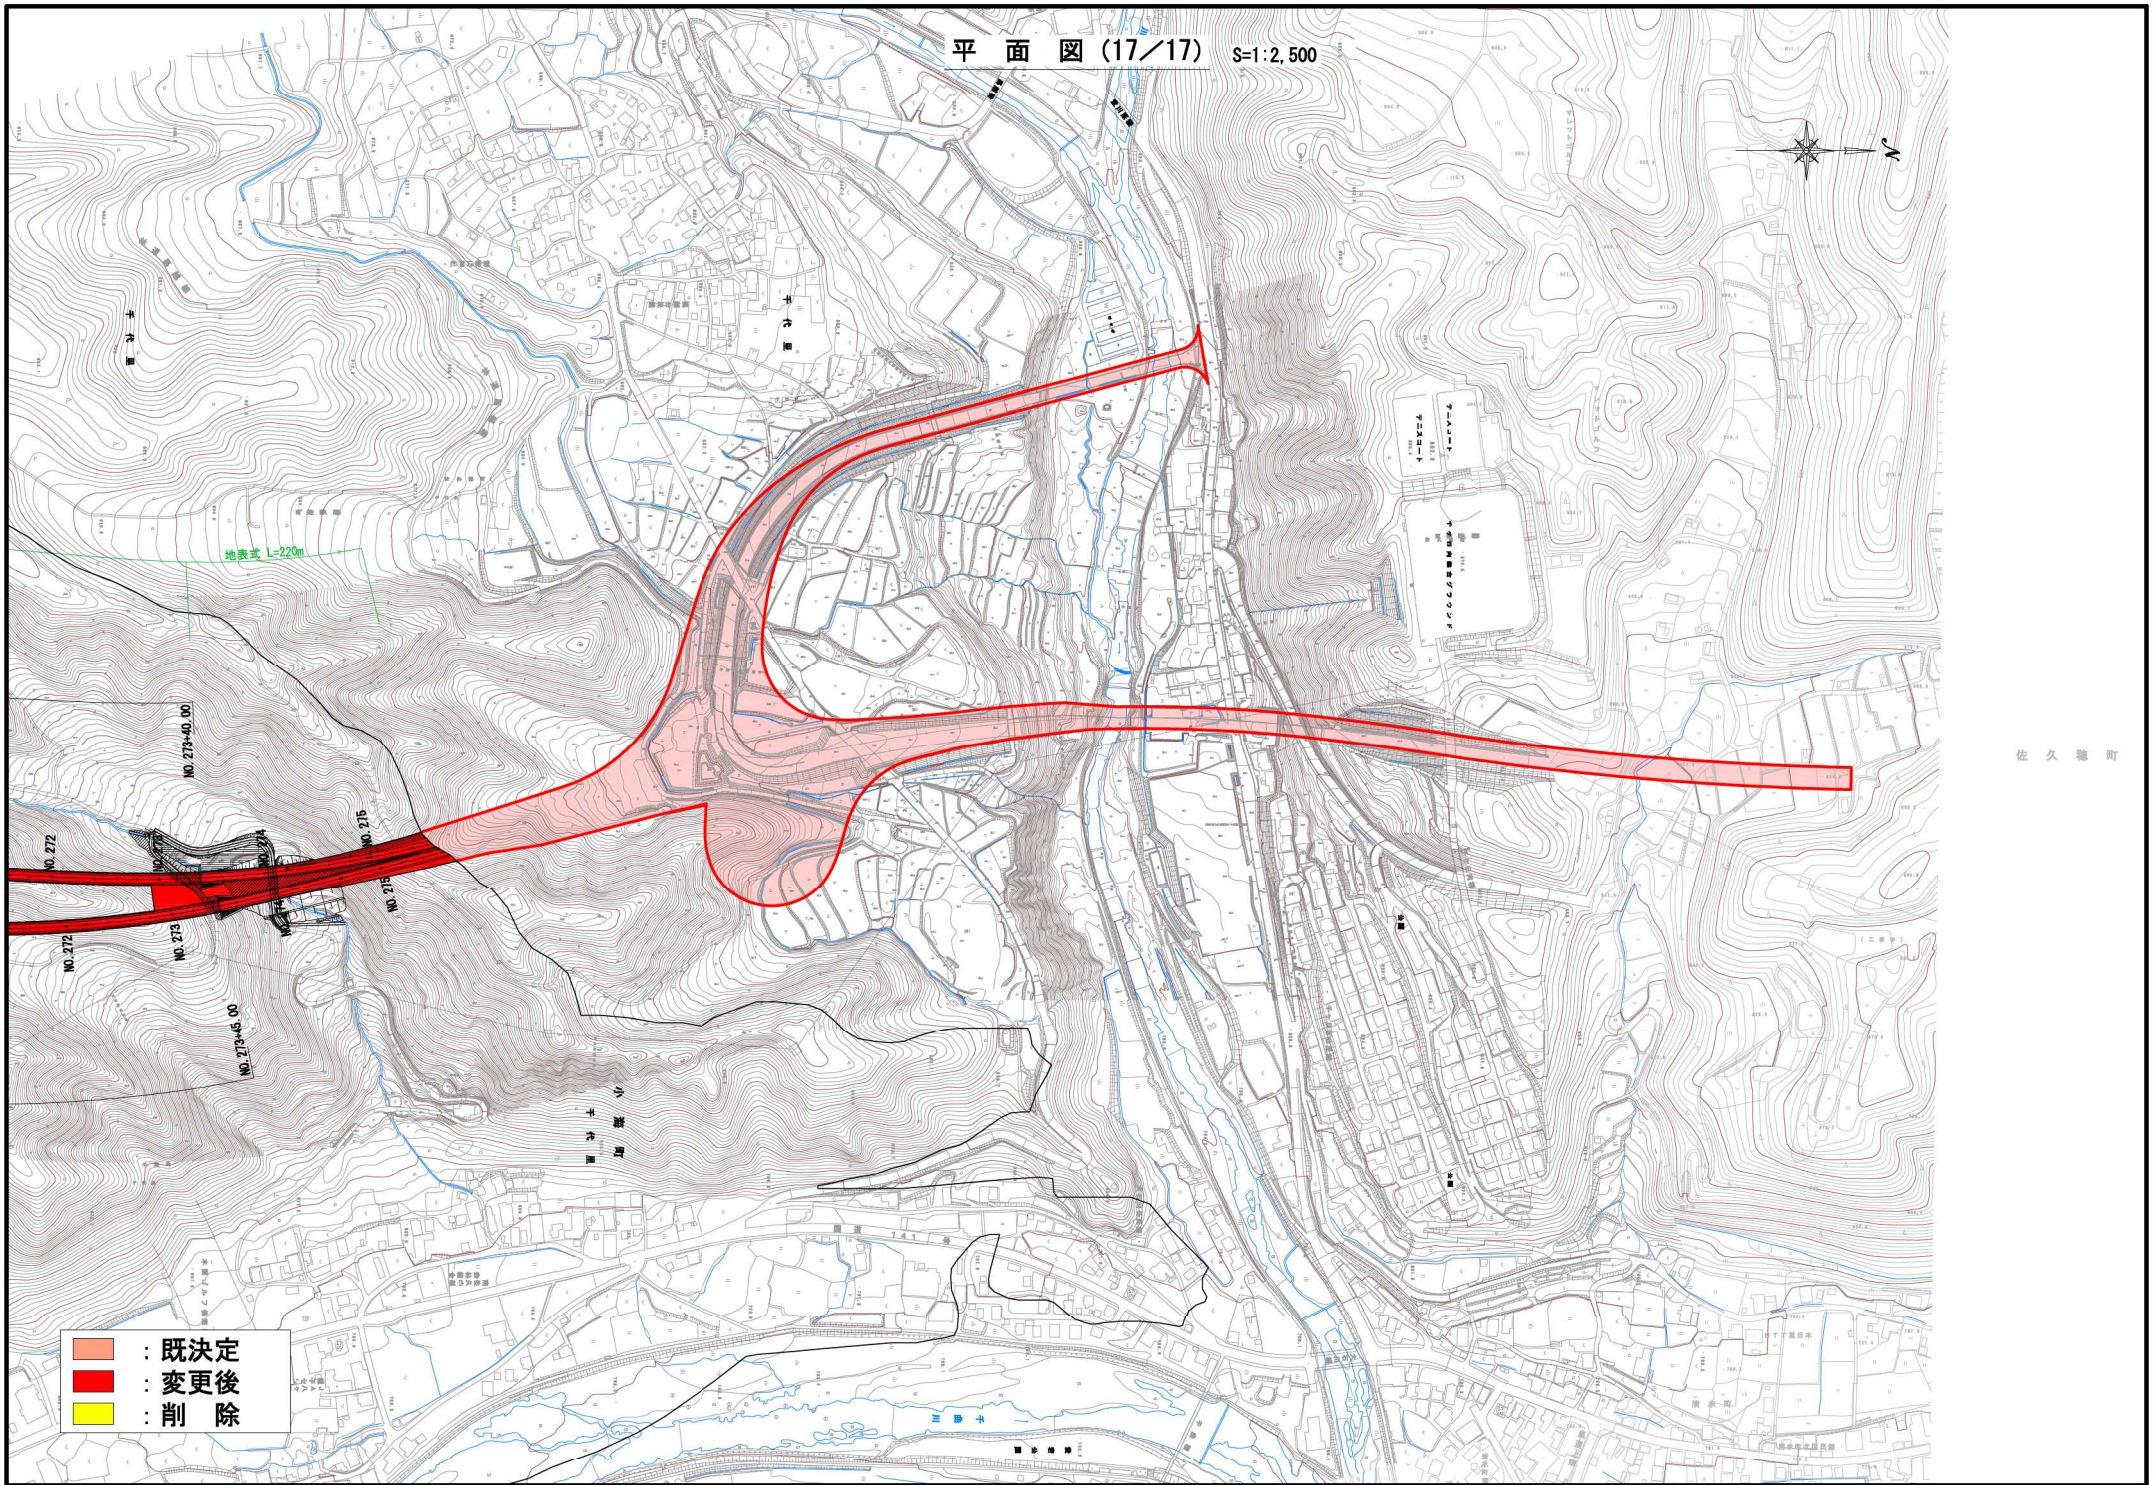

佐久穂町

図1-17